





WEST ELEVATION

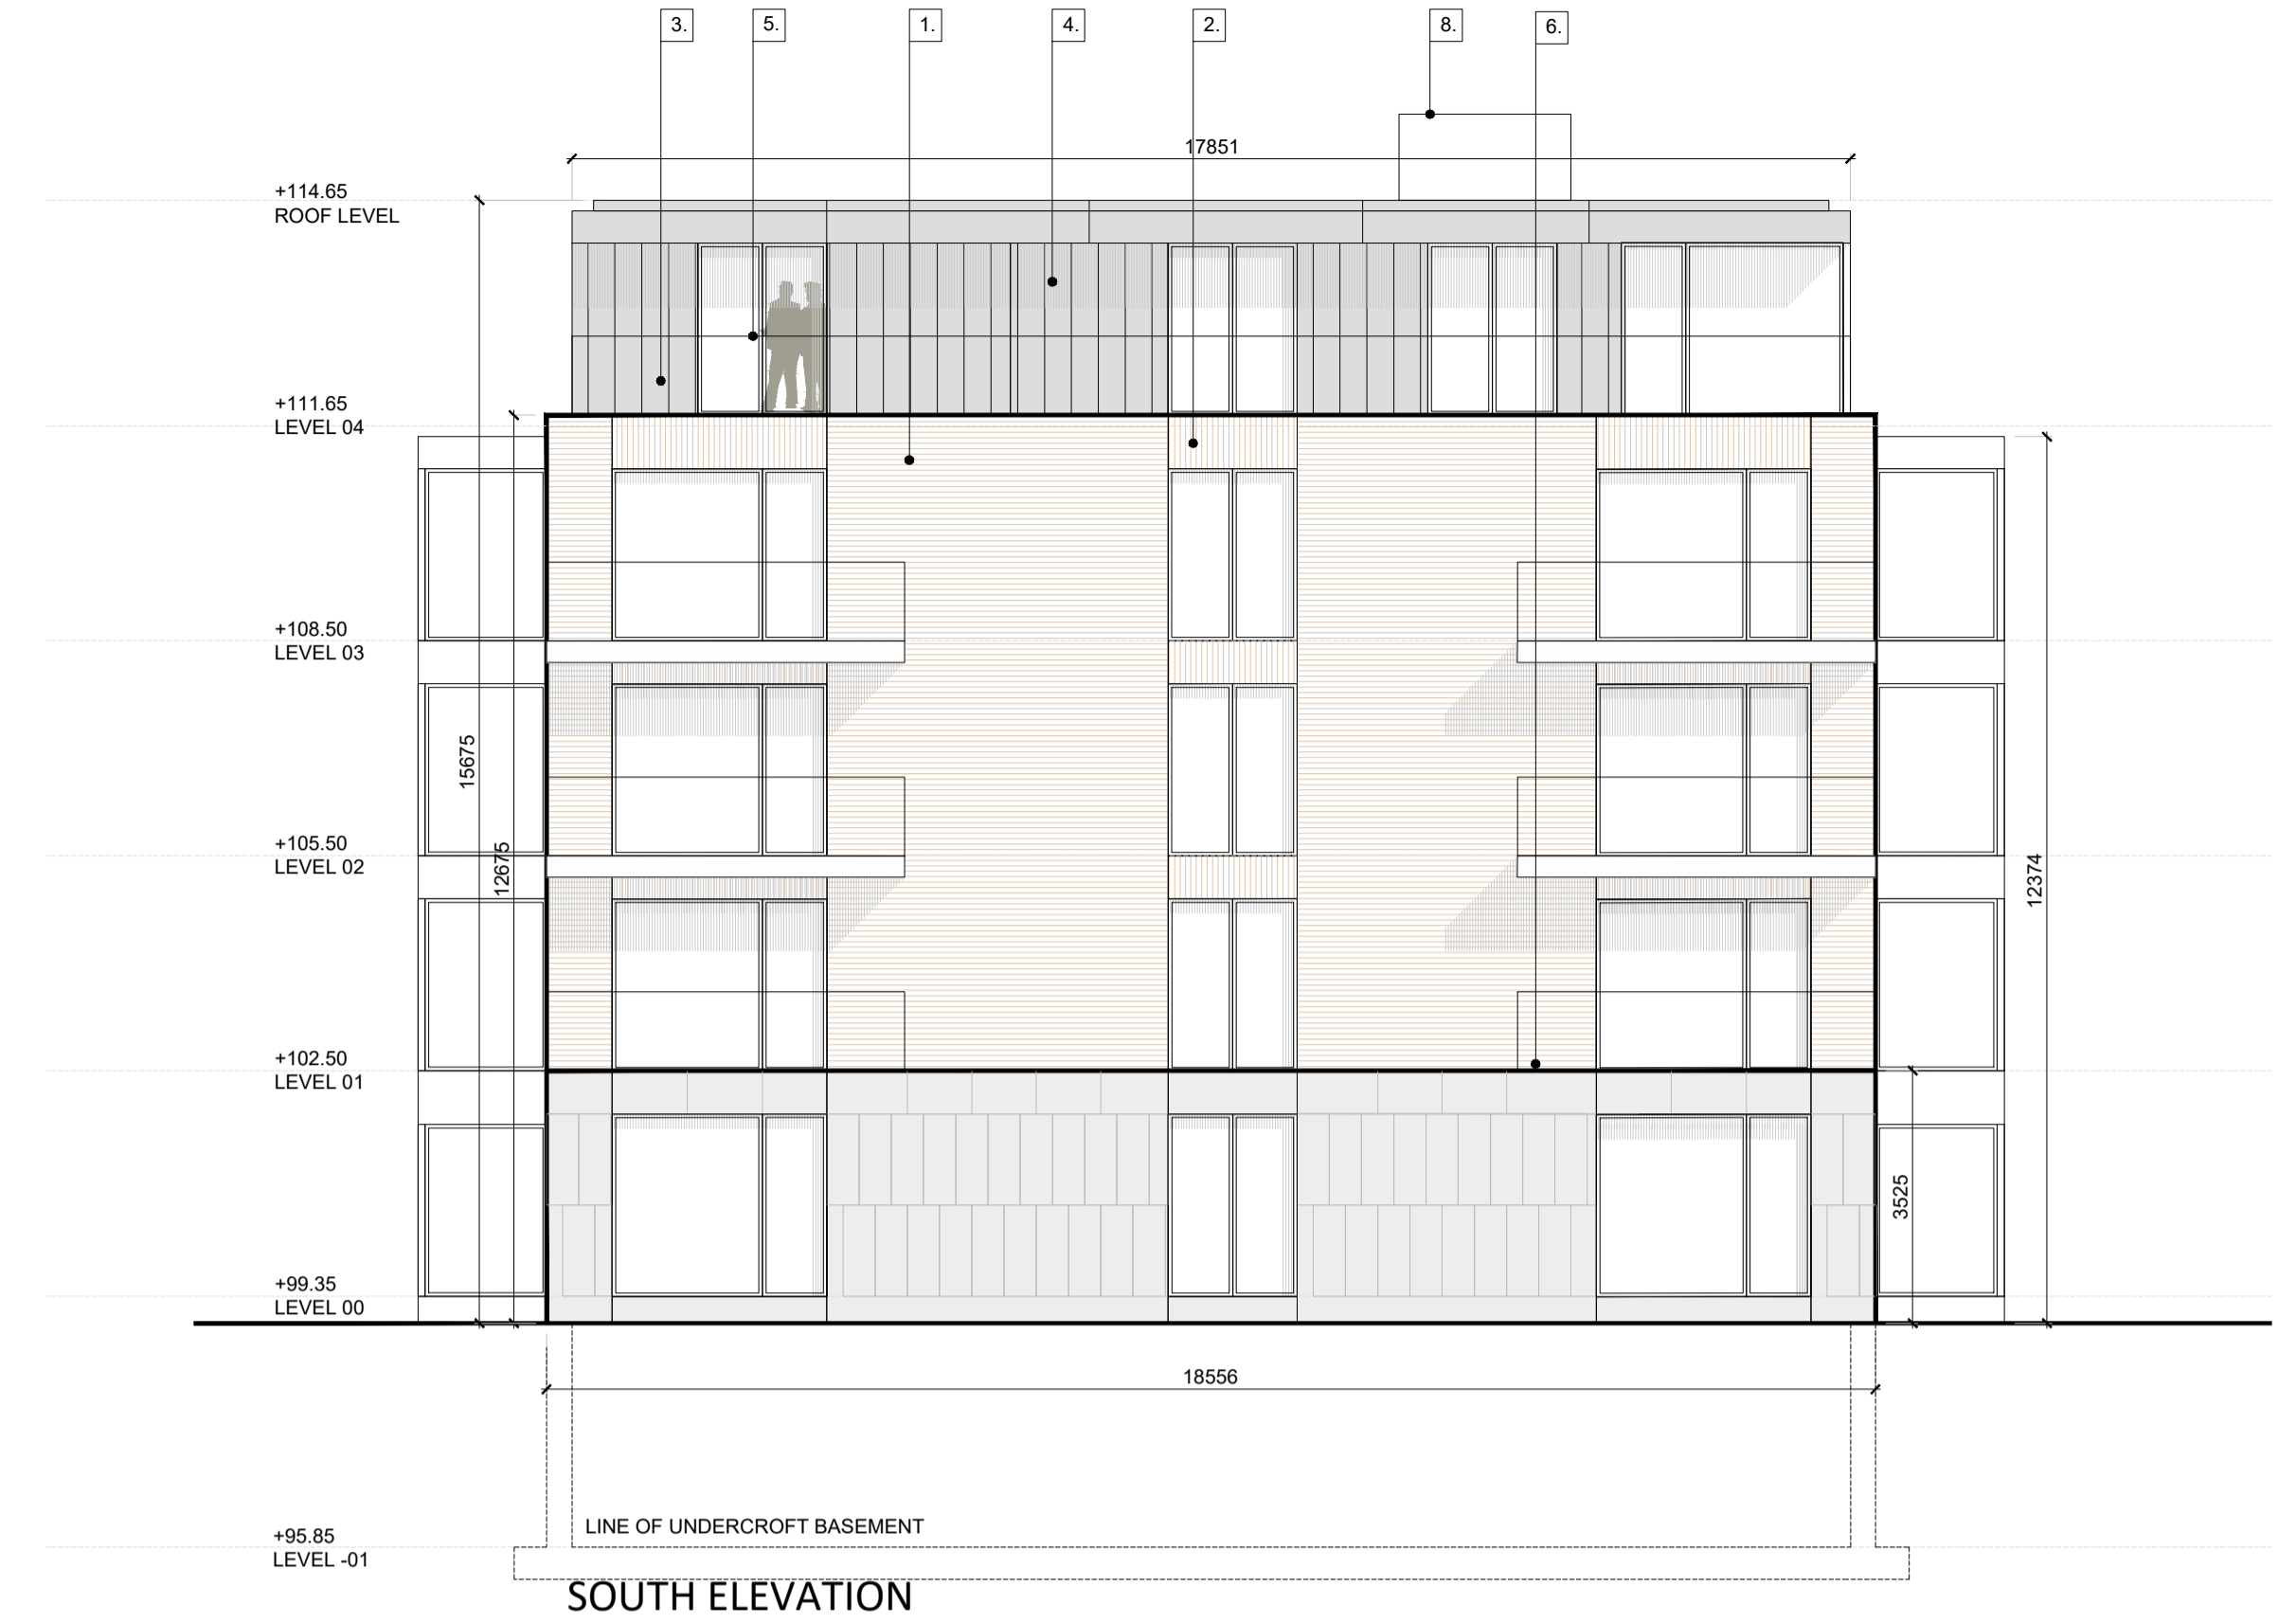

SOUTH ELEVATION



EAST ELEVATION

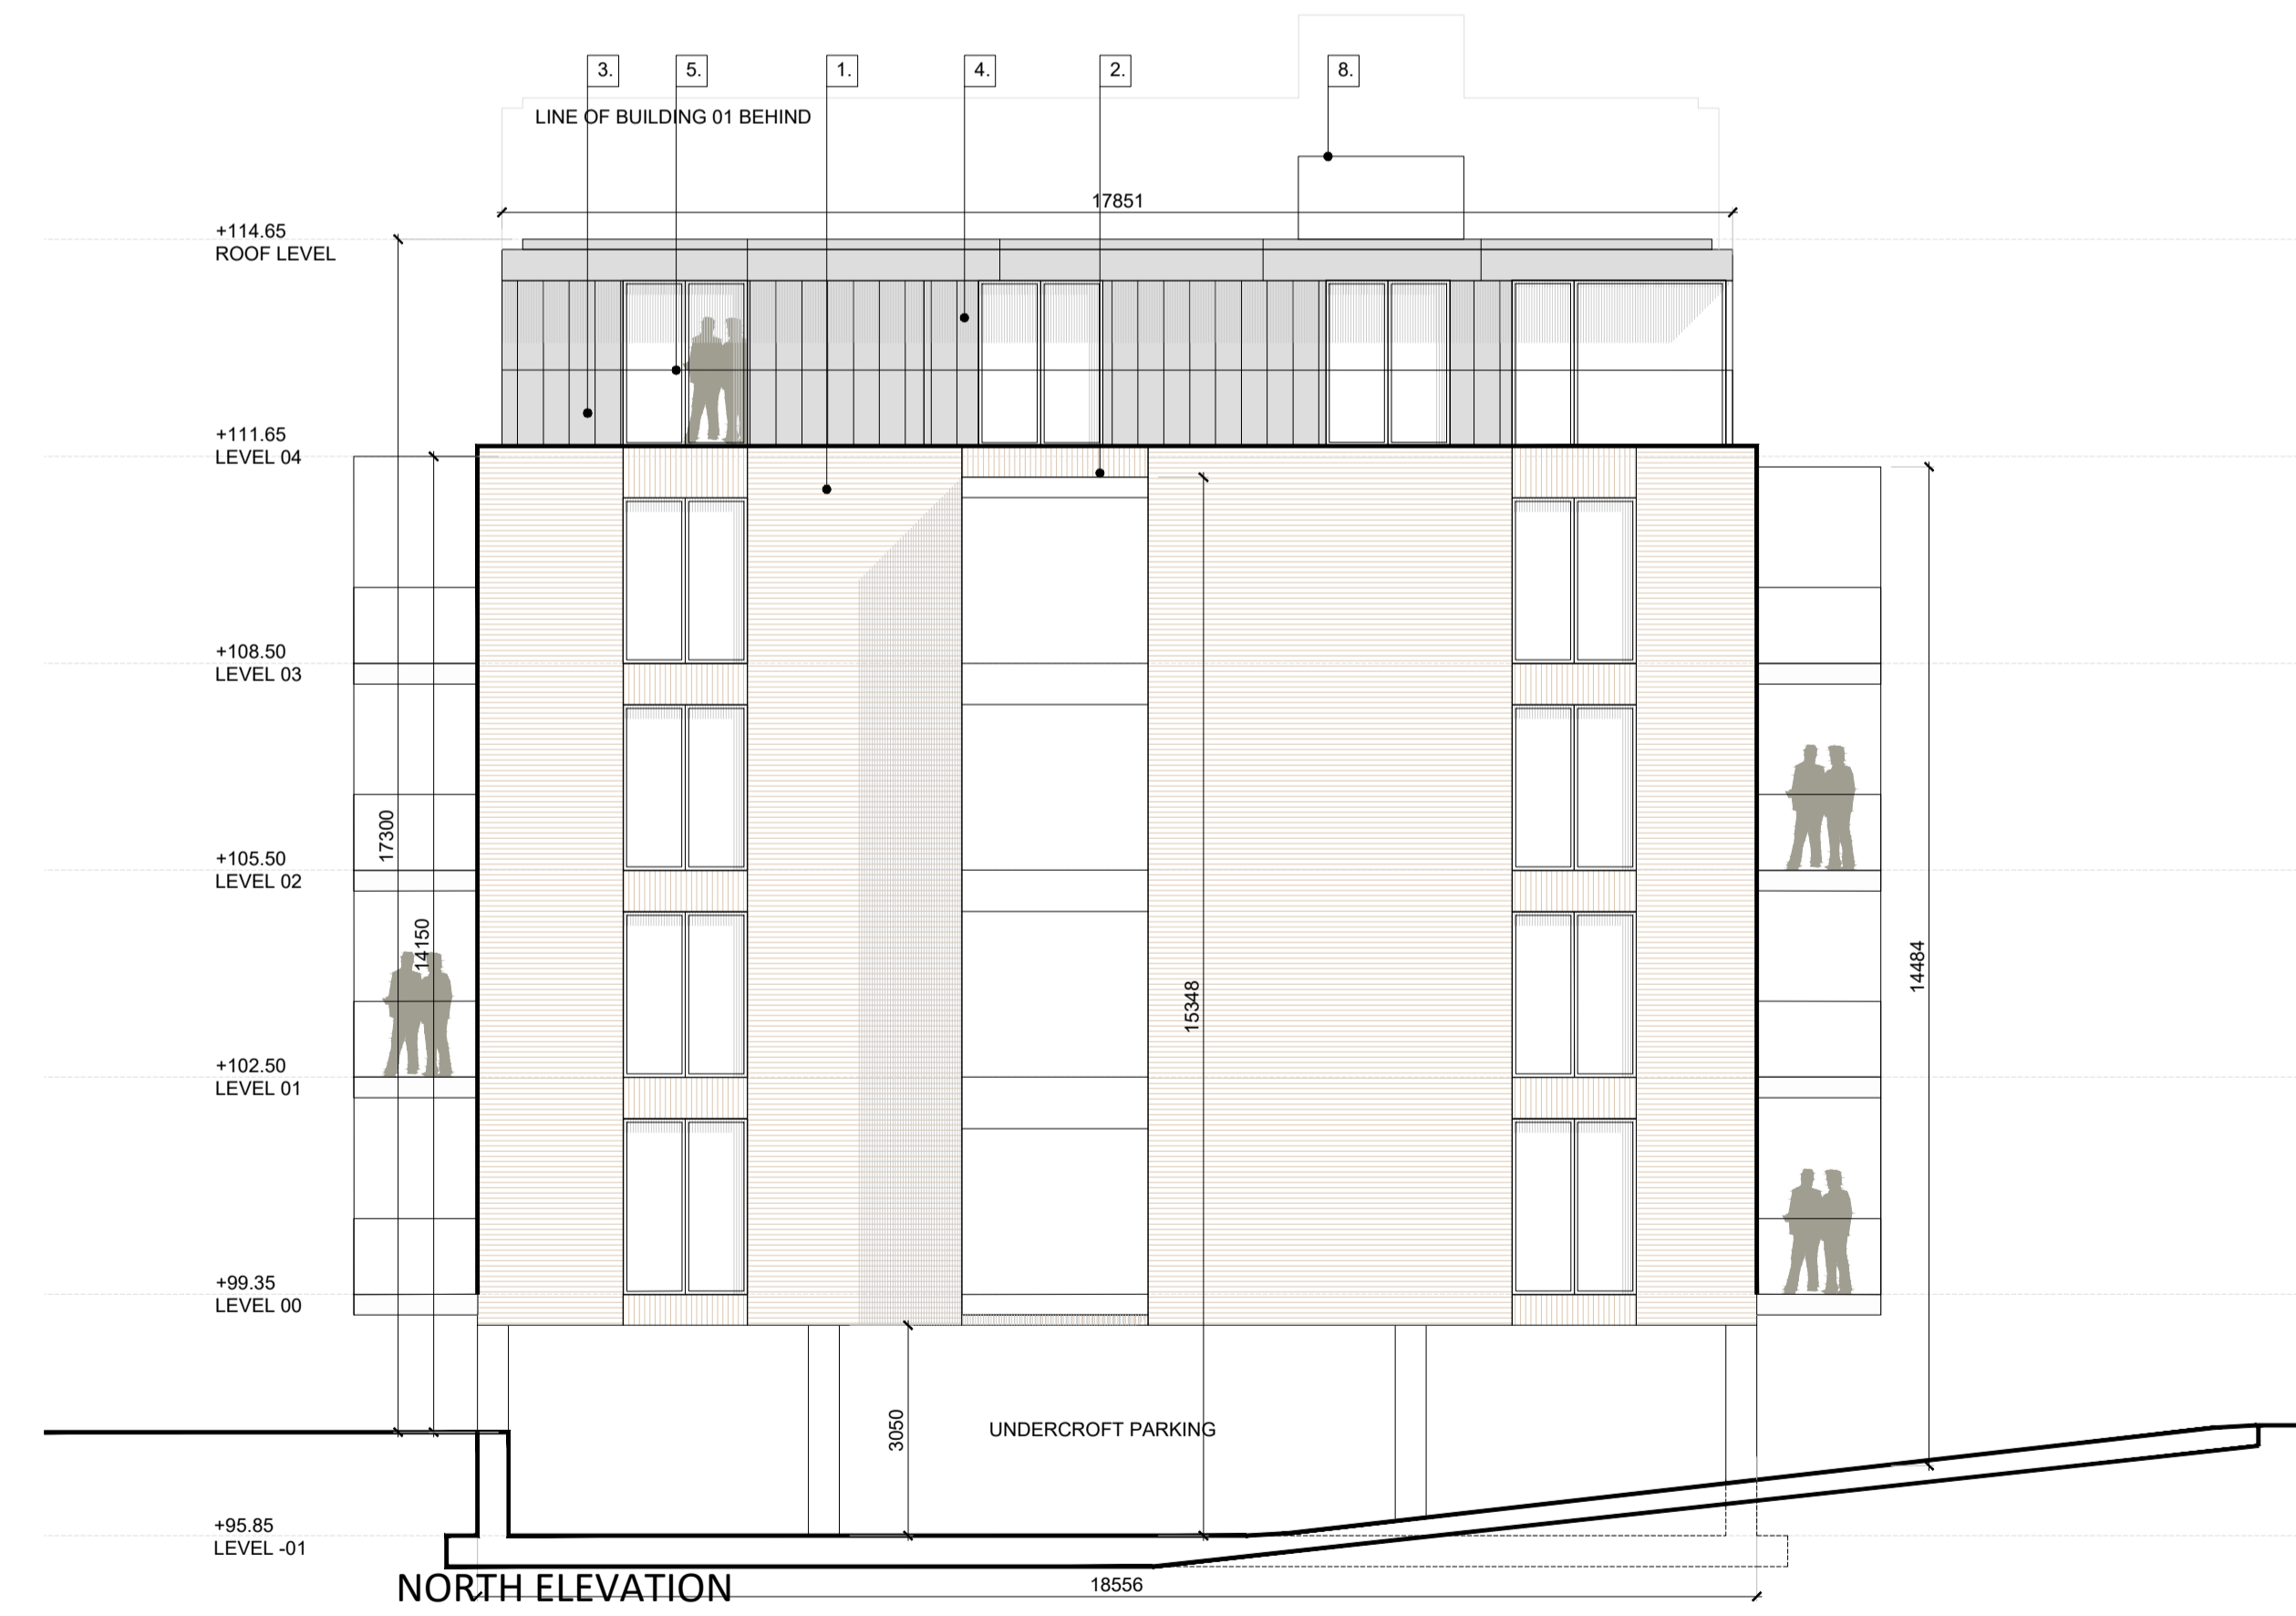

NORTH ELEVATION

BUILDING 01 ELEVATIONS



MATERIALS / FINISHES LEGEND

1. Selected brick facing laid in stretcher bond
2. Selected brick spandrel laid in stacked soldier course
3. Glazing, PPC finish to selected colour
4. Selected standing seam metal cladding
5. Glazed balustrade to balcony / terrace
6. Selected stone cladding
7. PPC fineline aluminium louvres
8. Lift overrun behind

Revision Description	Date	Rev. No.	Issued by

Figured dimensions only to be used. This drawing is copyright of O'Mahony Pike Architects Ltd. All information is shared as per approved use in accordance with BS1192(2007) + A2(2016), Table 5; Standard Codes for Suitability of Models and Documents. If 'Information Approval Check' is empty, this information has been shared at S0 - WIP.

architecture | urban design Dublin Cork
 email: info@omahonypike.com The Chapel 26 South Mall
 tel: +353 1 202 7400 Mount St. Anne's Cork City
 fax: +353 1 283 0822 Milltown, Dublin 6 Co. Cork
 www.omahonypike.com D06 XNS2 Ireland T12 R2RV Ireland

Project: Carrickmines Great SHD
Location: Glenamuck Road South
Client: Grafton Issuer DAC

Drawing Title: Block 01 Elevations
Drawing No.: 21044-OMP-B1-ZZ-DR-A-2001

Project No.: 21044 **Scale @ A1:** 1:100
Project Lead: MH **Date Printed:** 02.08.2022
Drawn By: PS **Current Rev.:** -
Model No.: 21044-OMP-B1-ZZ-DR-A-2001
Purpose: STAGE 3 PLANNING