




Ground Floor

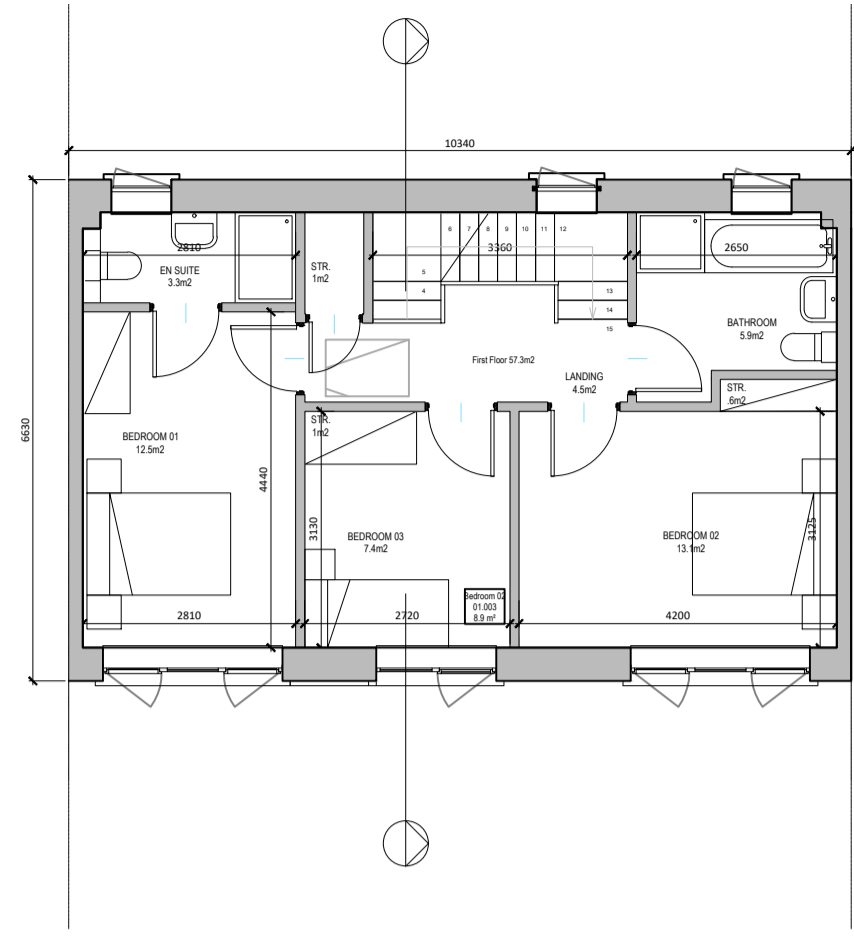


First Floor

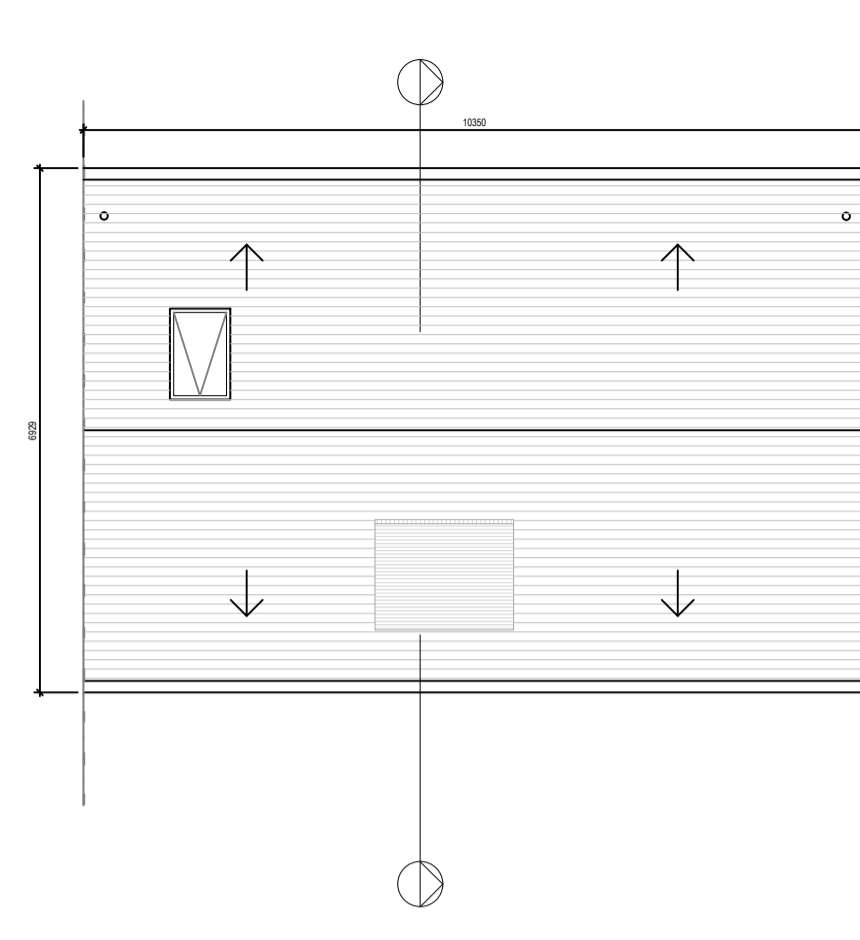


Roof Plan

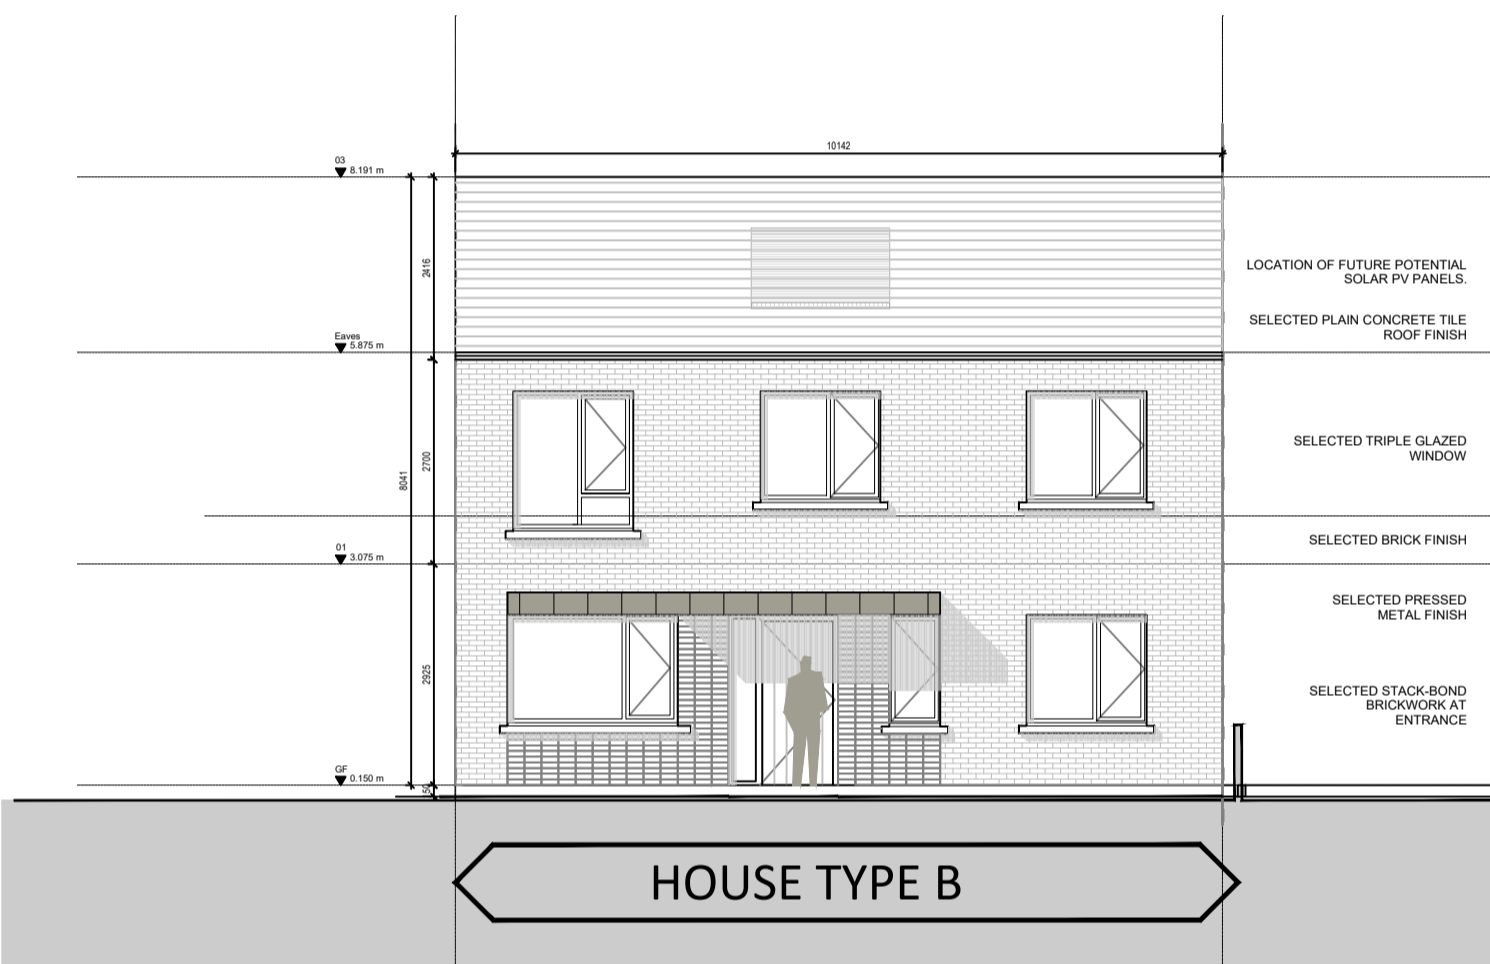

Front Elevation

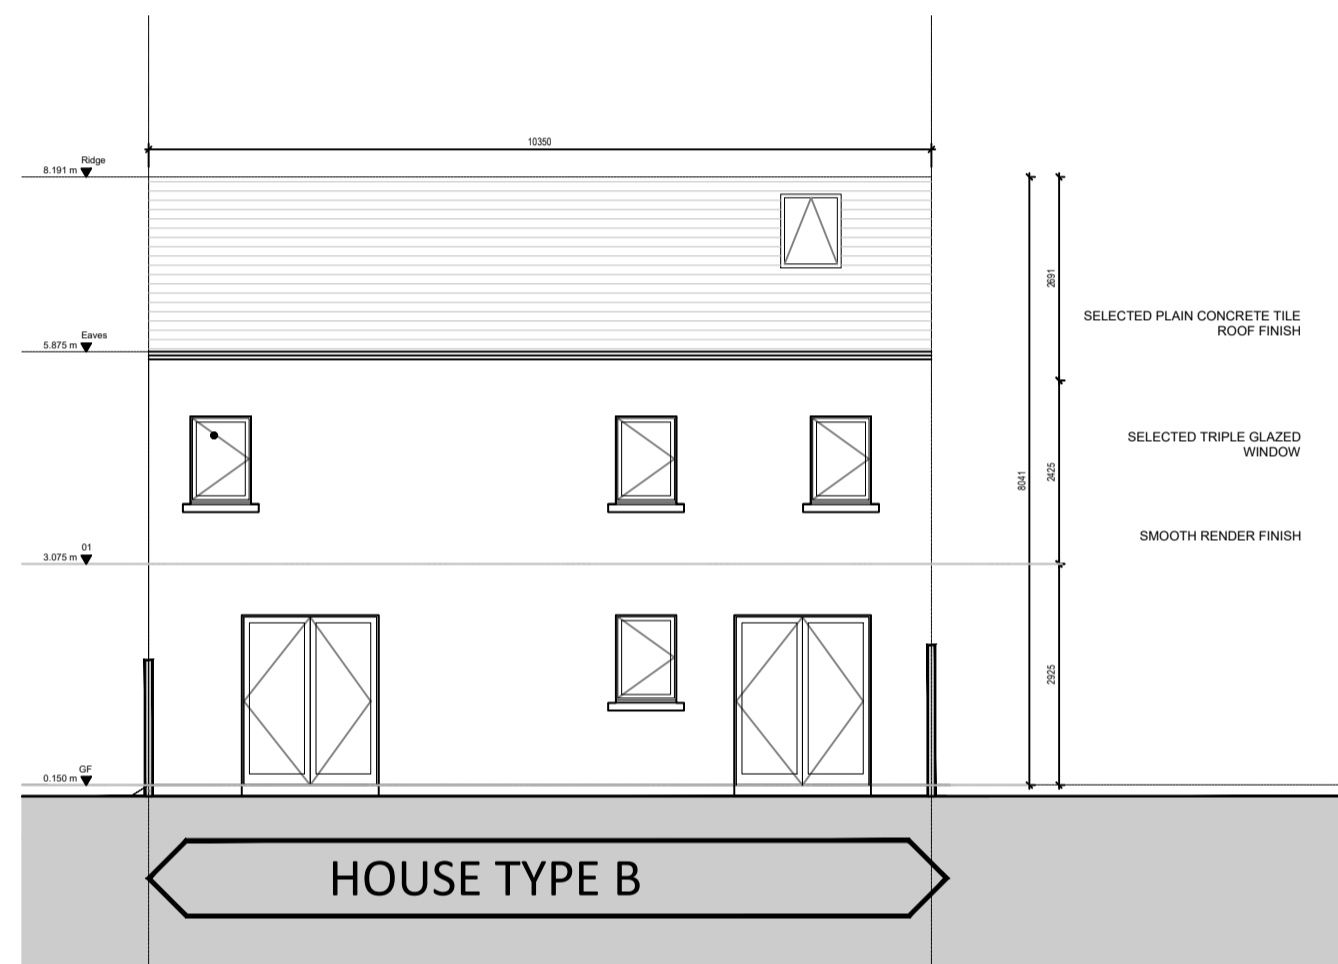

Rear Elevation

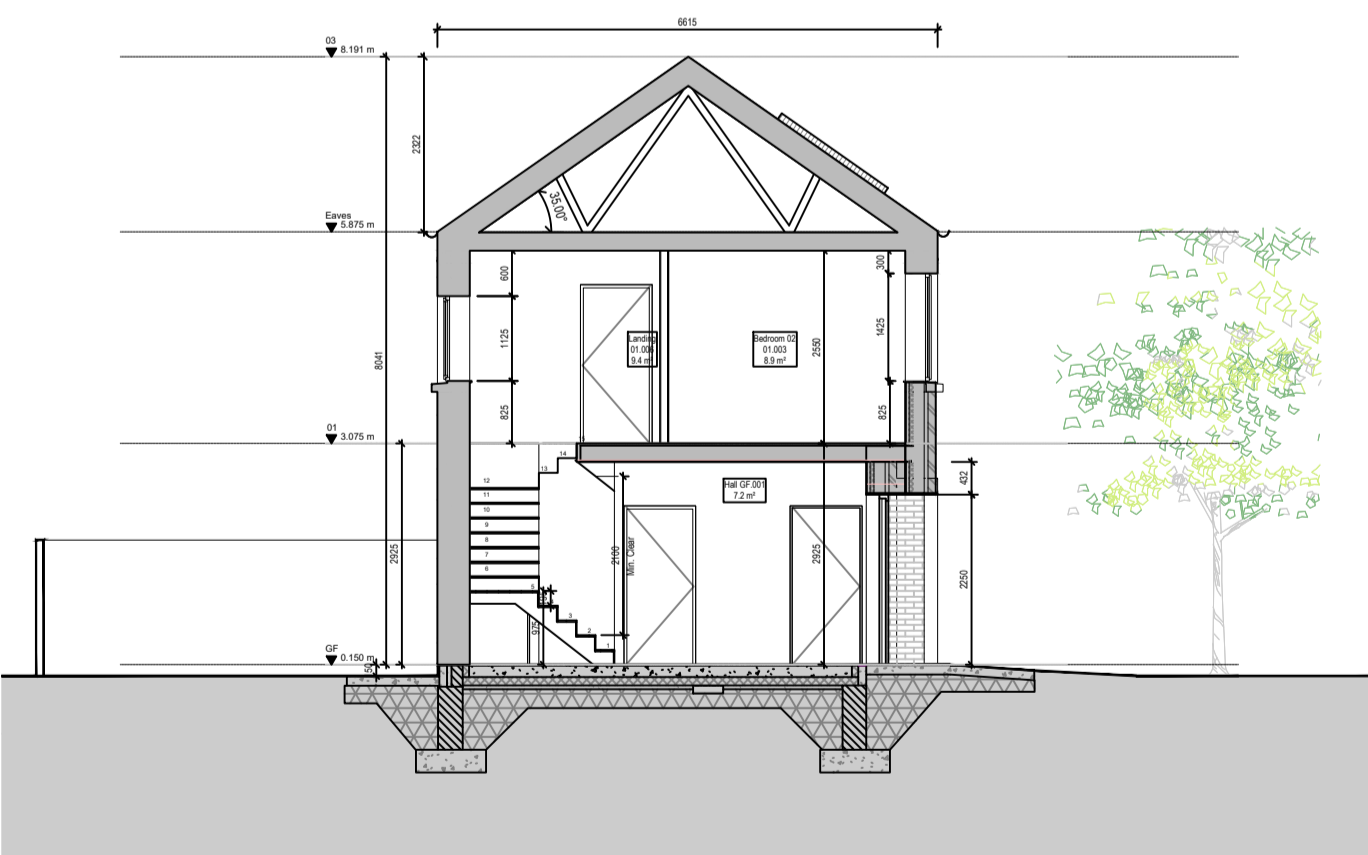

Section



Housetype B Locations (Highlighted Red)

House Type B - Mid-Terrace

Revision Description	Date	Rev. No.	Issued by

omahony pike

architecture | urban design **Dublin** **Cork**
 email: info@omahonypike.com The Chapel One South Mall
 tel: +353 1 202 7400 Mount St. Anne's Cork City
 fax: +353 1 283 0822 Milltown, Dublin 6 Co. Cork
 www.omahonypike.com D06 XNS2 Ireland T12 CCN3 Ireland

Project Code: 21044 **Scale @ A1:** 1:100
Project Lead: MH **Date Printed:** 02-08-2022
Drawn By: PS **Current Rev.:** -
Job No.: 21044 **Status:**
Purpose: STAGE 3 PLANNING

Project: Carrickmines Great SHD
Location: Glenamuck Road South
Client: Grafton Issuer DAC

Drawing Title: House Type B - Mid-Terrace
Drawing No.: 21044-OMP-HB-ZZ-DR-A-4002

Any reference to fire safety design or performance is presented for coordination purposes only. Refer only to the granted Fire Safety Certificate, and fire consultant's information for fire safety design, specification and performance.
 Figured dimensions only to be used. This drawing is copyright of O'Mahony Pike Architects Ltd. All information is shared as per approved use in accordance with ISO19650-2:2018, Table 5; Standard Codes for Suitability of Models and Documents and the BEP. If the 'Status' field is empty, this information has been shared at S0 - WIP.