



Ground Floor

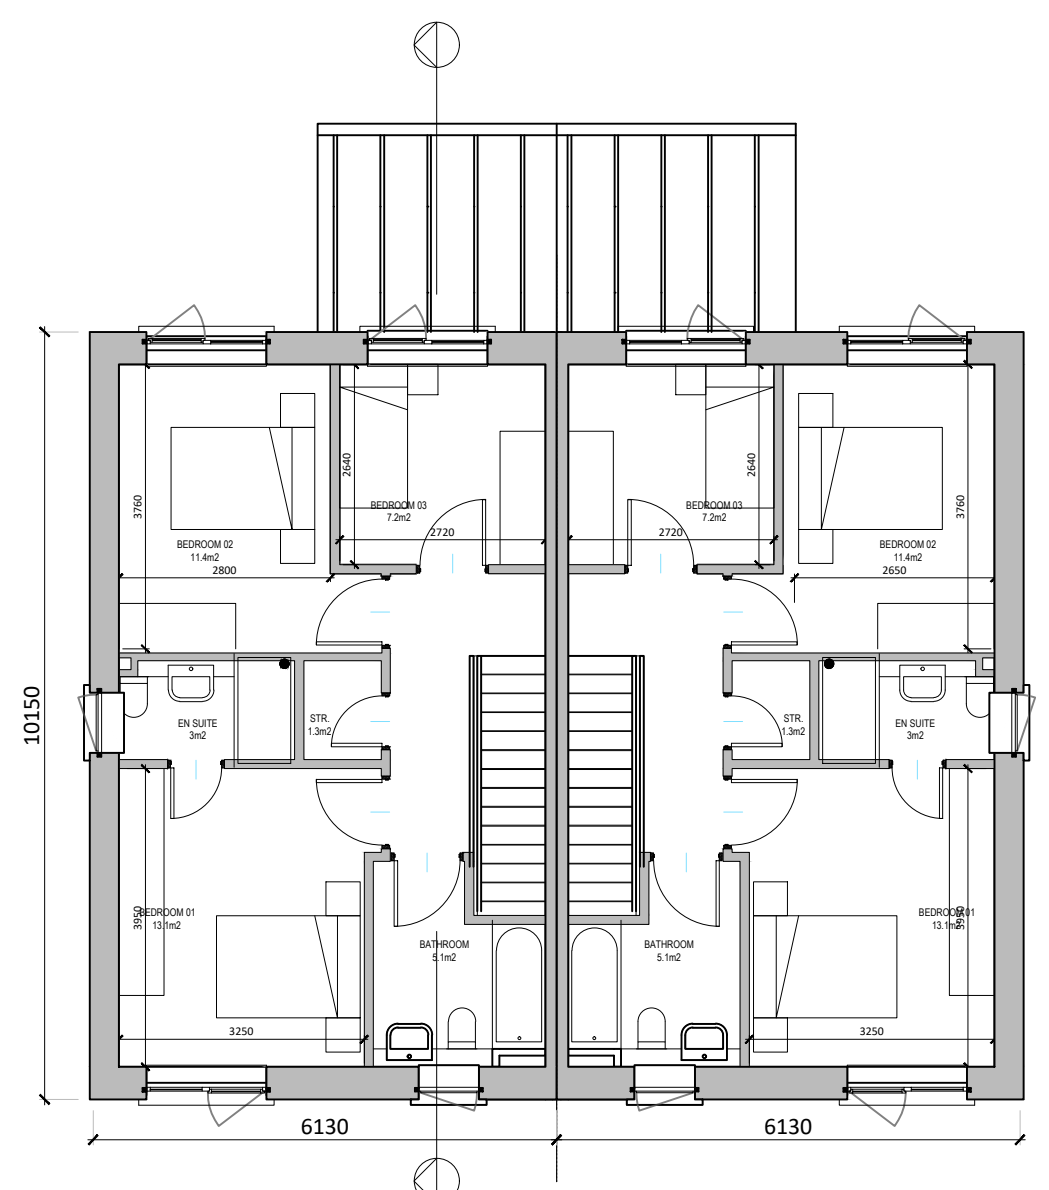

First Floor

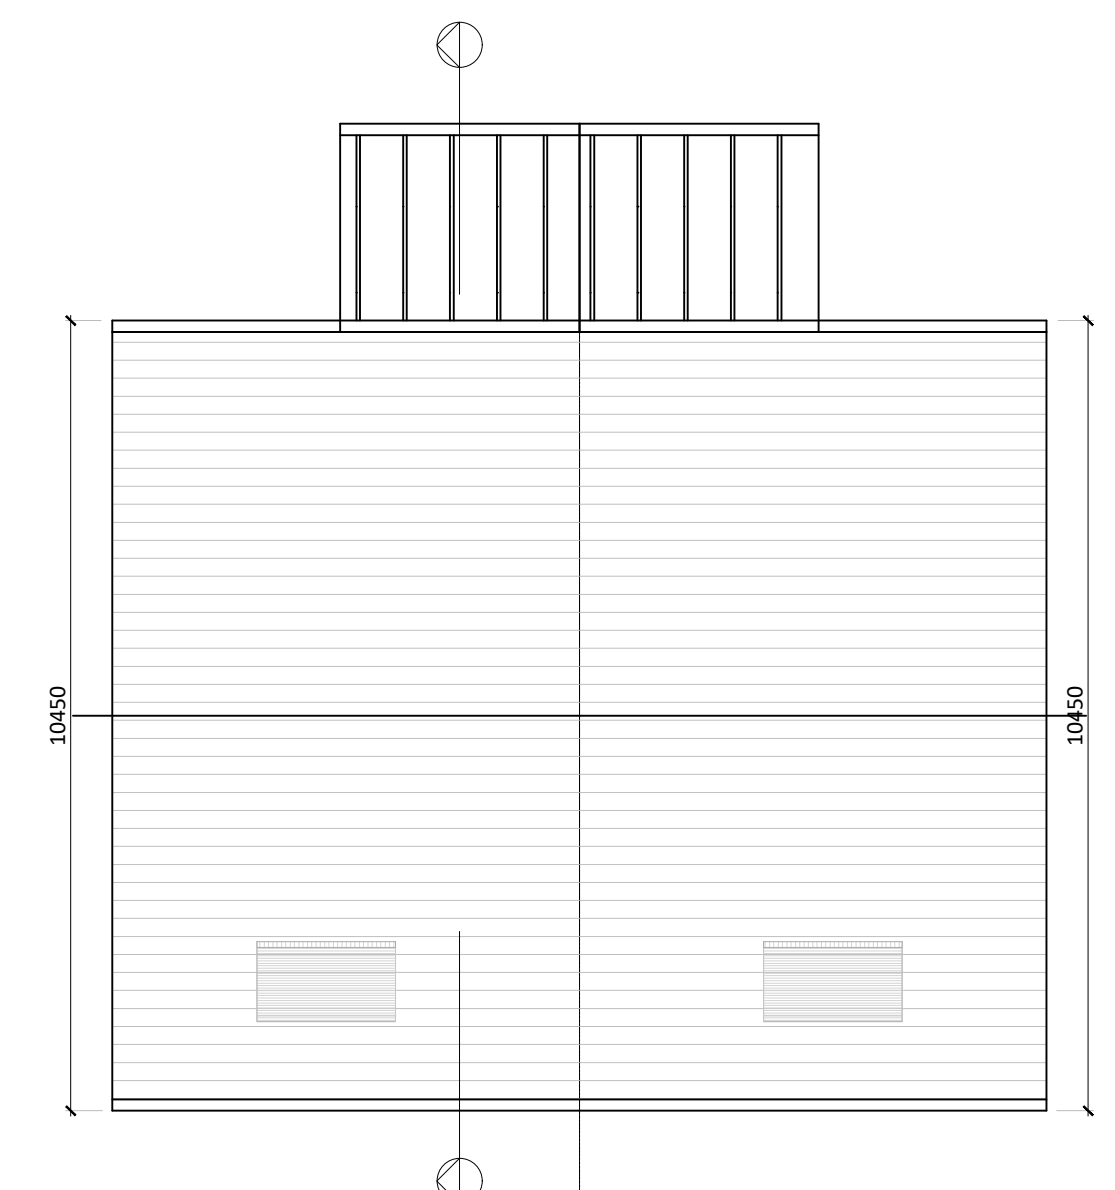


Roof Plan




Front Elevation




Back Elevation

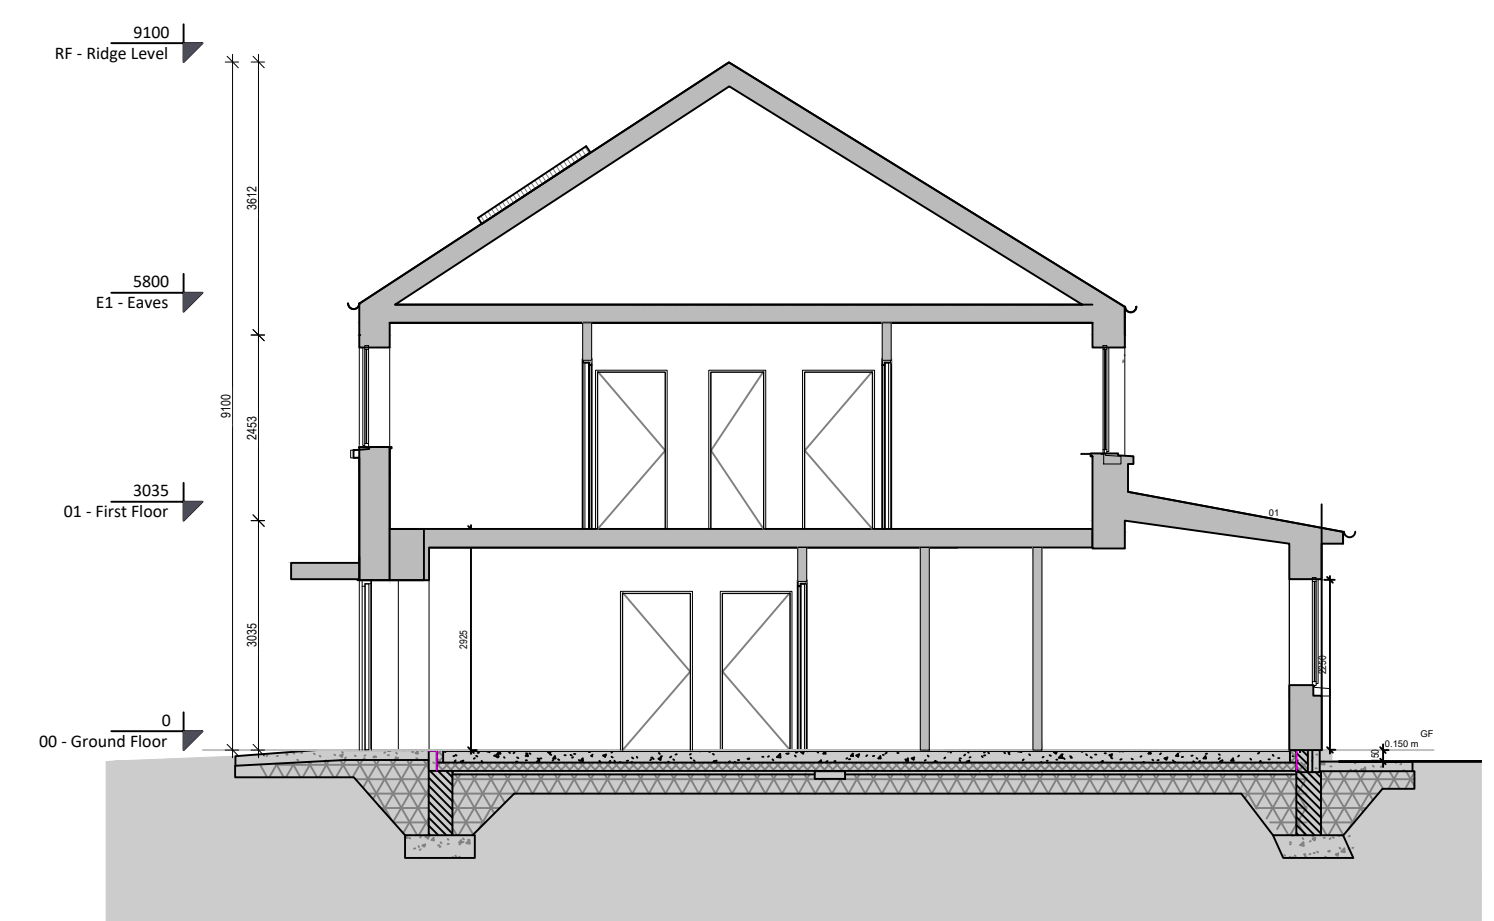

Section

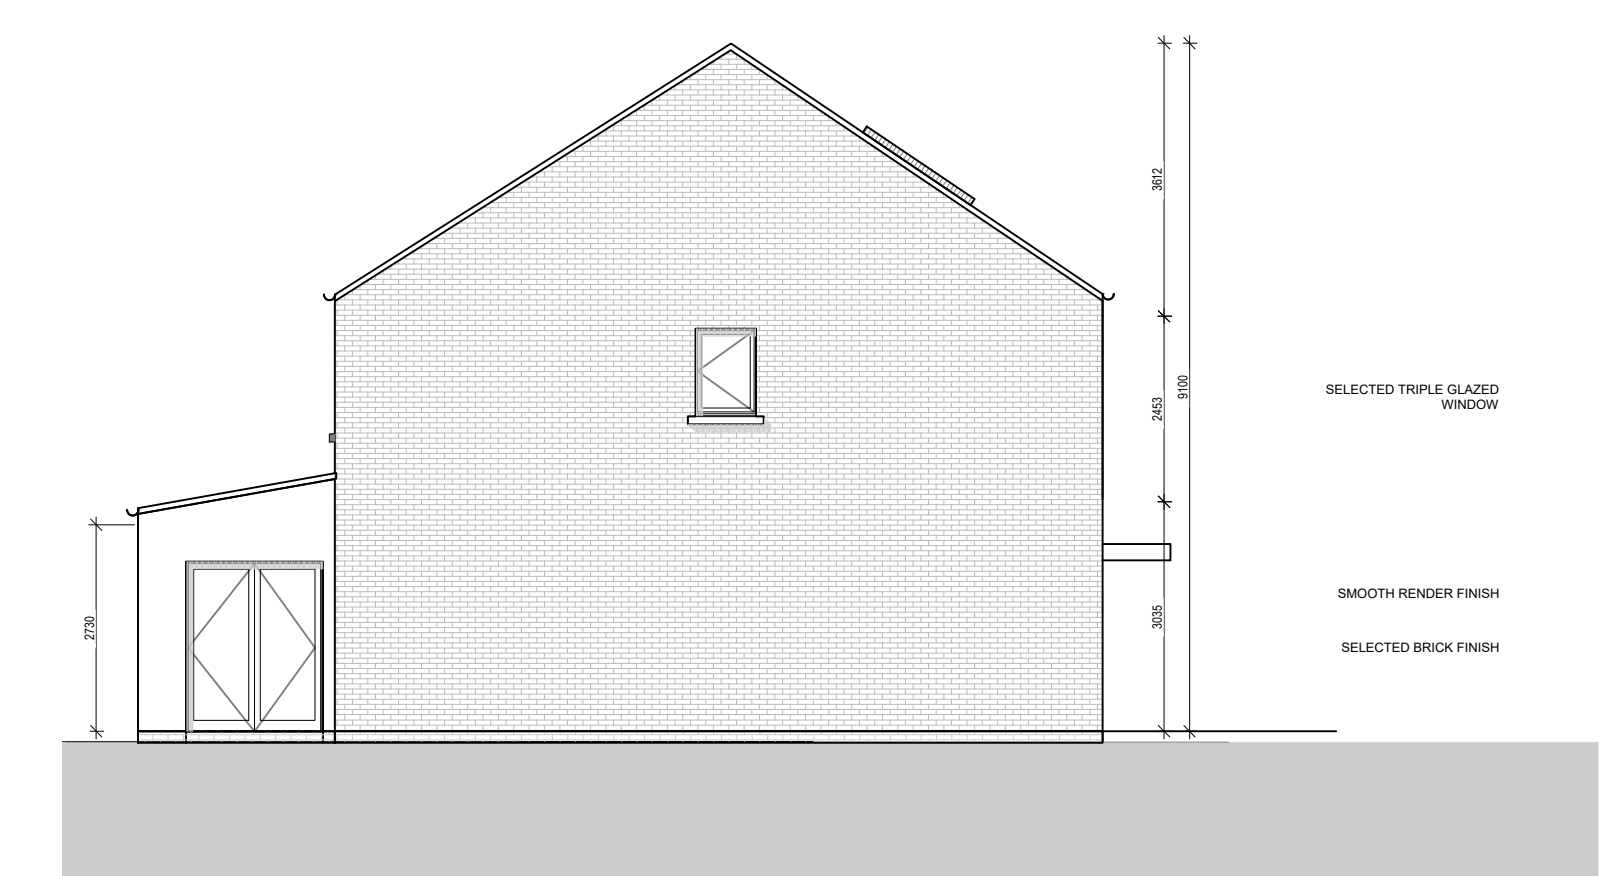

Side Elevation (Where exposed / visible)

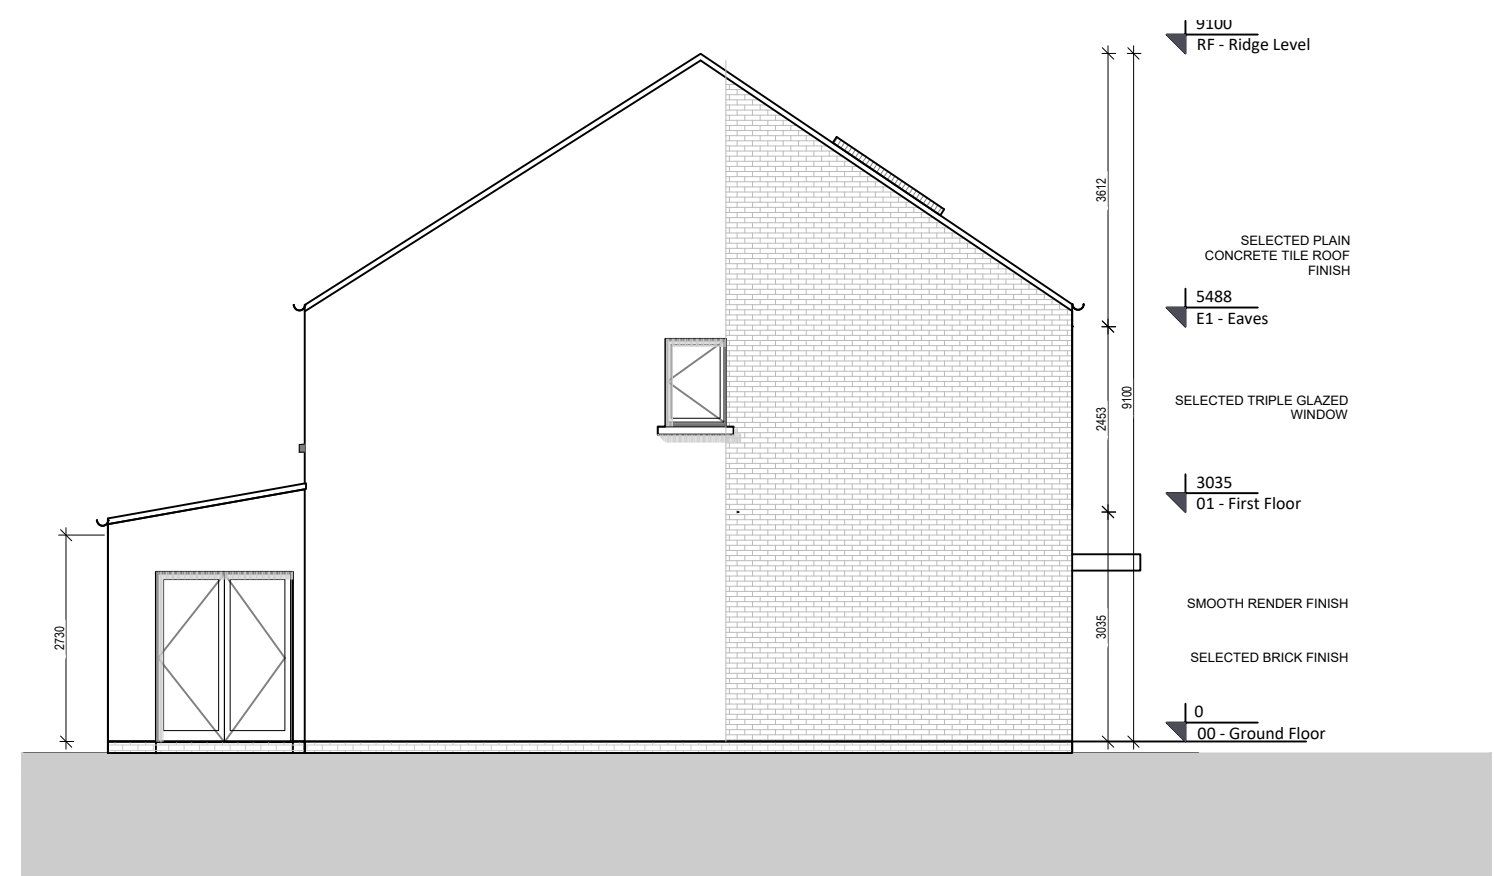

Side Elevation (Where facing gable opposite)



Housetype C Locations (Highlighted Red)

House Type C - Semi Detached Paired

Revision Description	Date	Rev. No.	Issued by

**mahony pike**

architecture | urban design    **Dublin**    **Cork**  
 email: info@mahonypike.com    The Chapel    One South Mall  
 tel: +353 1 202 7400    Mount St. Anne's    Cork City  
 fax: +353 1 283 0822    Milltown, Dublin 6    Co. Cork  
 www.mahonypike.com    D06 XNS2 Ireland    T12 CCN3 Ireland

Project Code: 21044    Scale @ A1: 1:100  
 Project Lead: MH    Date Printed: 02-08-2022  
 Drawn By: PS    Current Rev.: -  
 Job No.: 21044    Status:  
 Purpose: STAGE 3 PLANNING

Project: Carrickmines Great SHD  
 Location: Glenamuck Road South  
 Client: Grafton Issuer DAC

Drawing Title: House Type C - Semi Detached Paired  
 Drawing No.: 21044-OMP-HC-ZZ-DR-A-4001

Any reference to fire safety design or performance is presented for coordination purposes only. Refer only to the granted Fire Safety Certificate, and fire consultant's information for fire safety design, specification and performance.  
 Figured dimensions only to be used. This drawing is copyright of O'Mahony Pike Architects Ltd. All information is shared as per approved use in accordance with ISO19650-2:2018, Table 5; Standard Codes for Suitability of Models and Documents and the BEP. If the 'Status' field is empty, this information has been shared at S0 - WIP.