




SECTION FACING WEST TO ACCESS ROAD

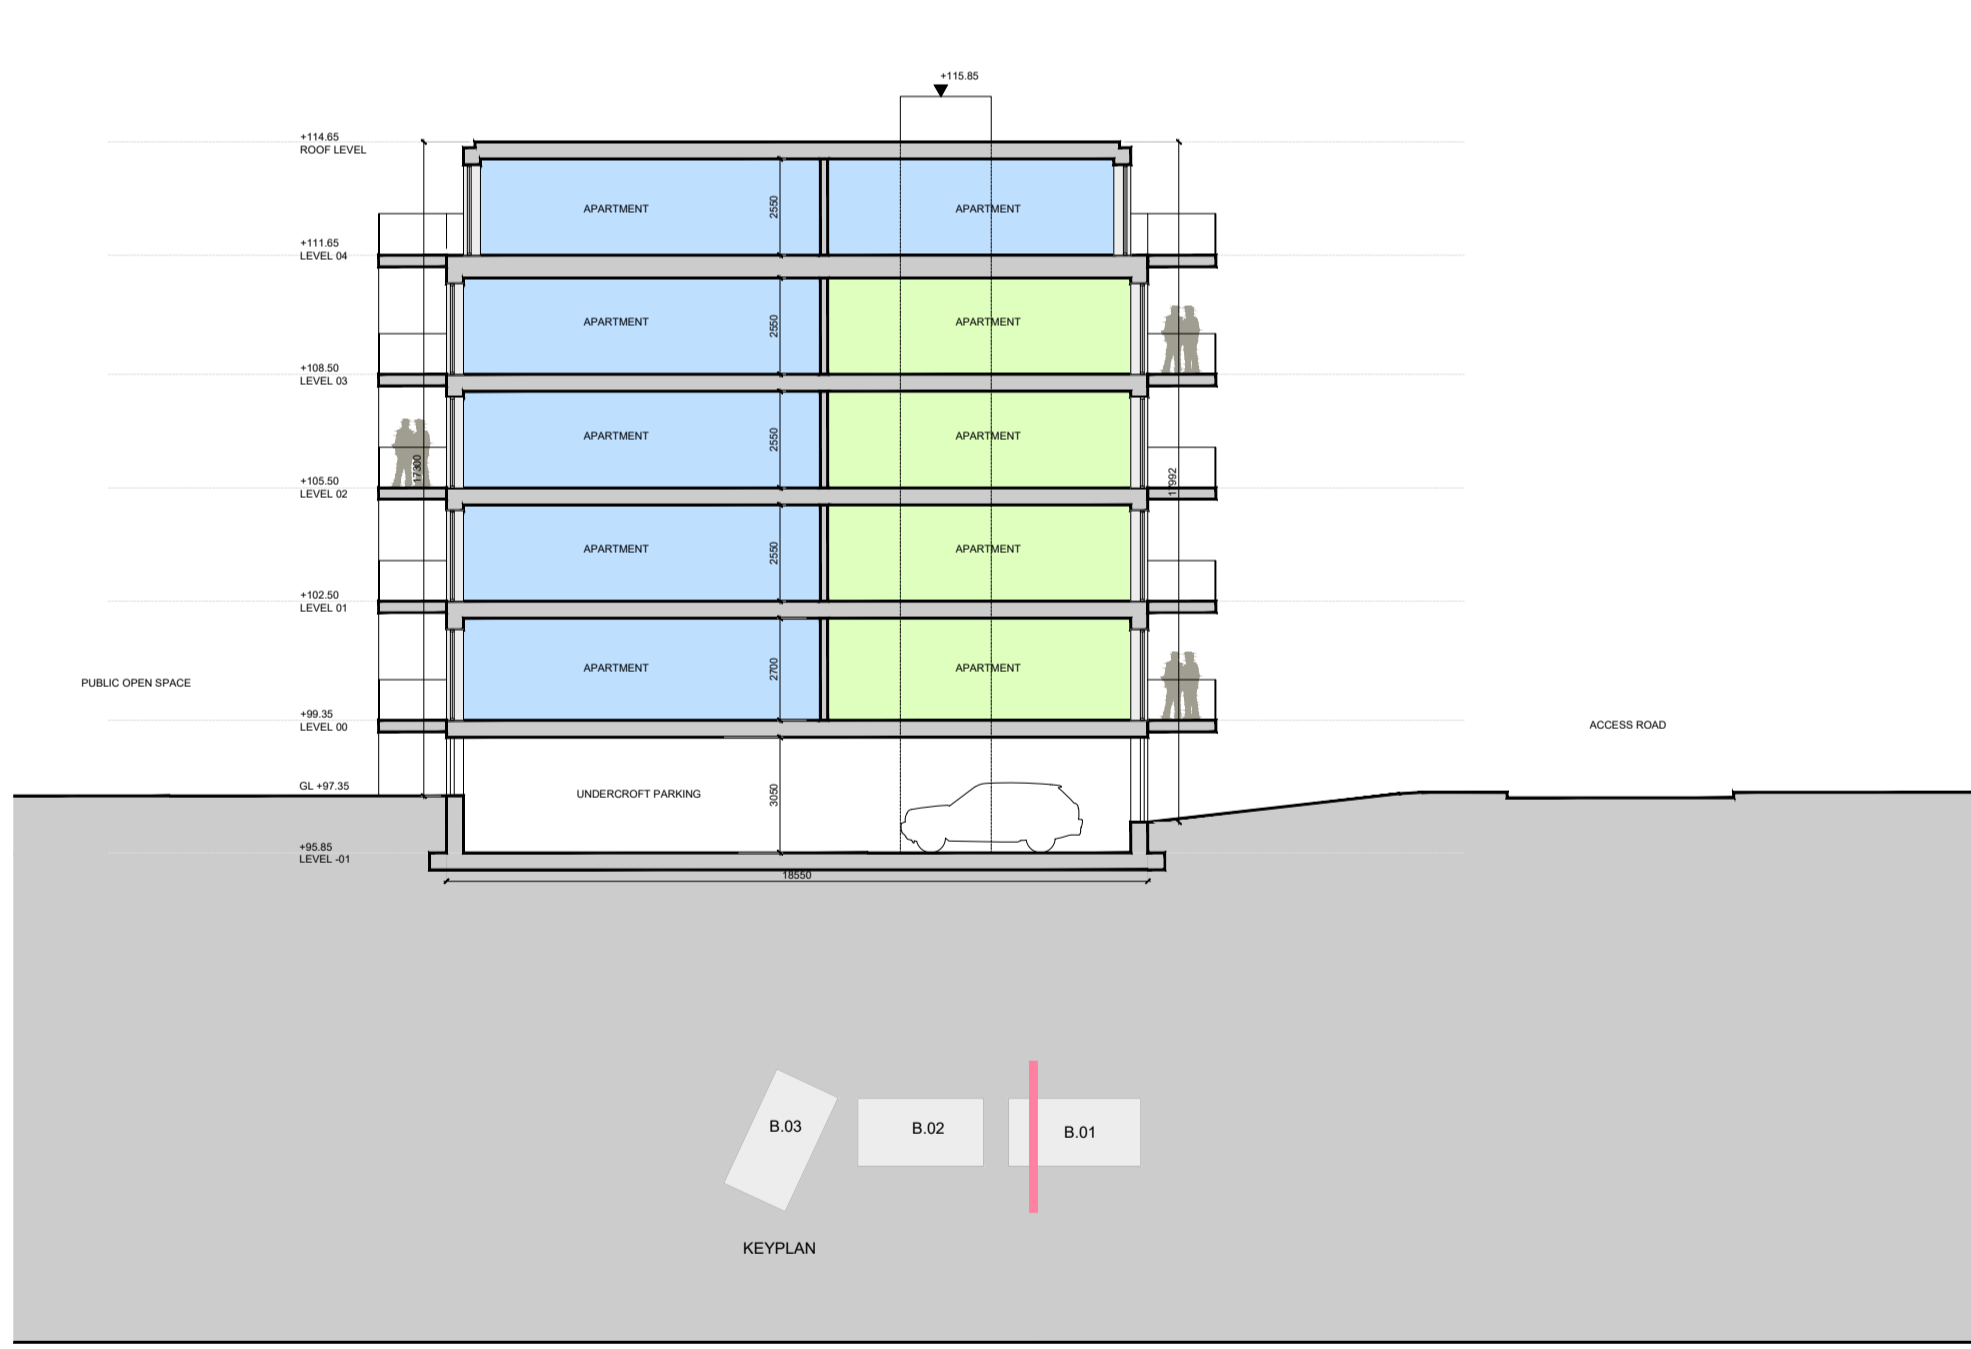

BUILDING 01 CROSS SECTION

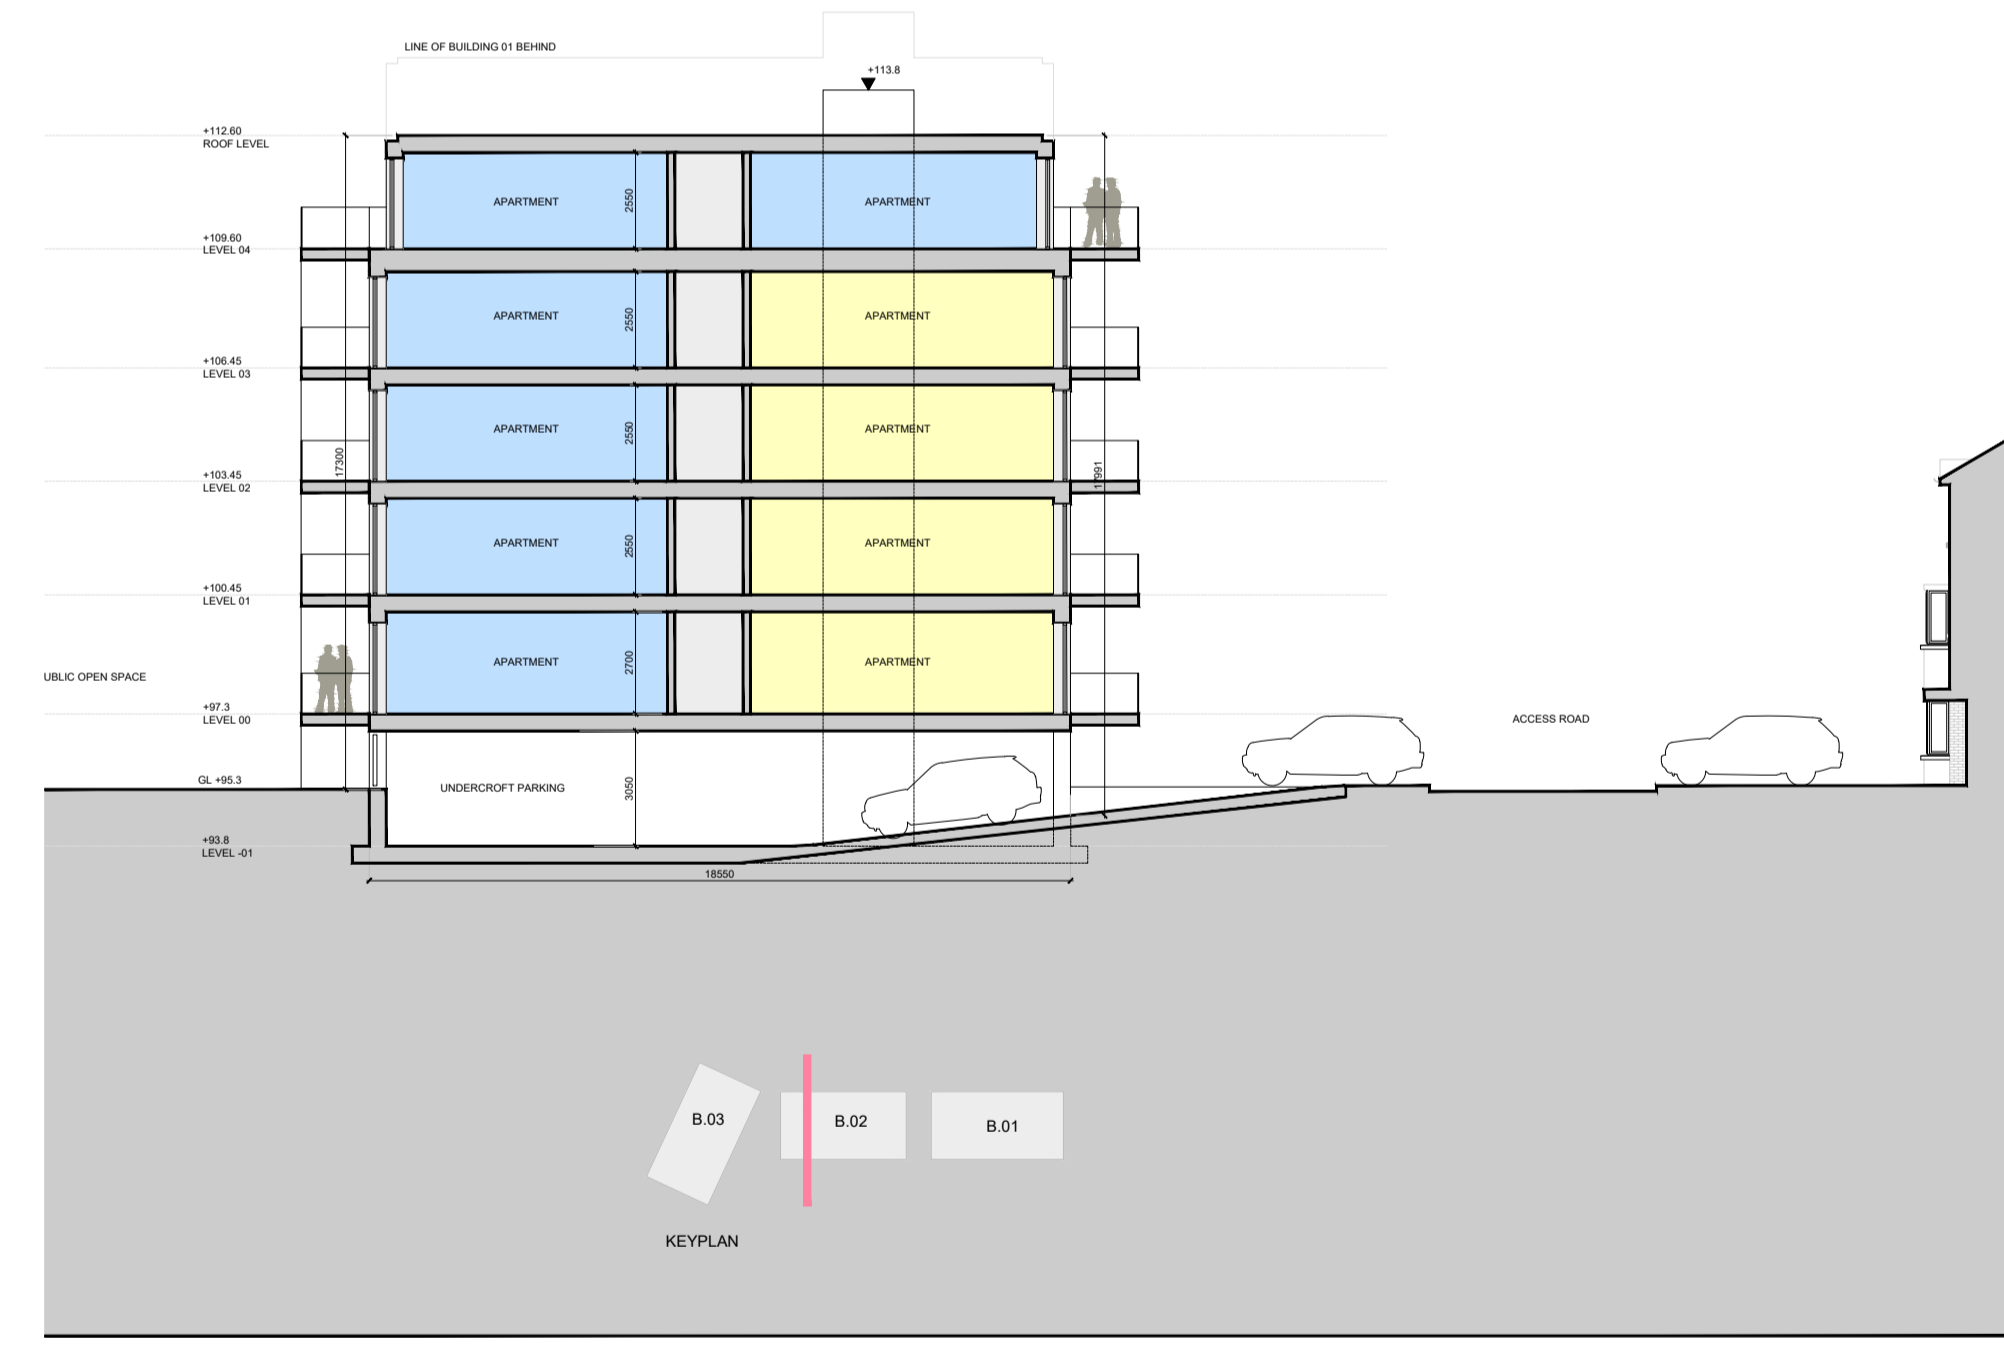


BUILDING 02 CROSS SECTION

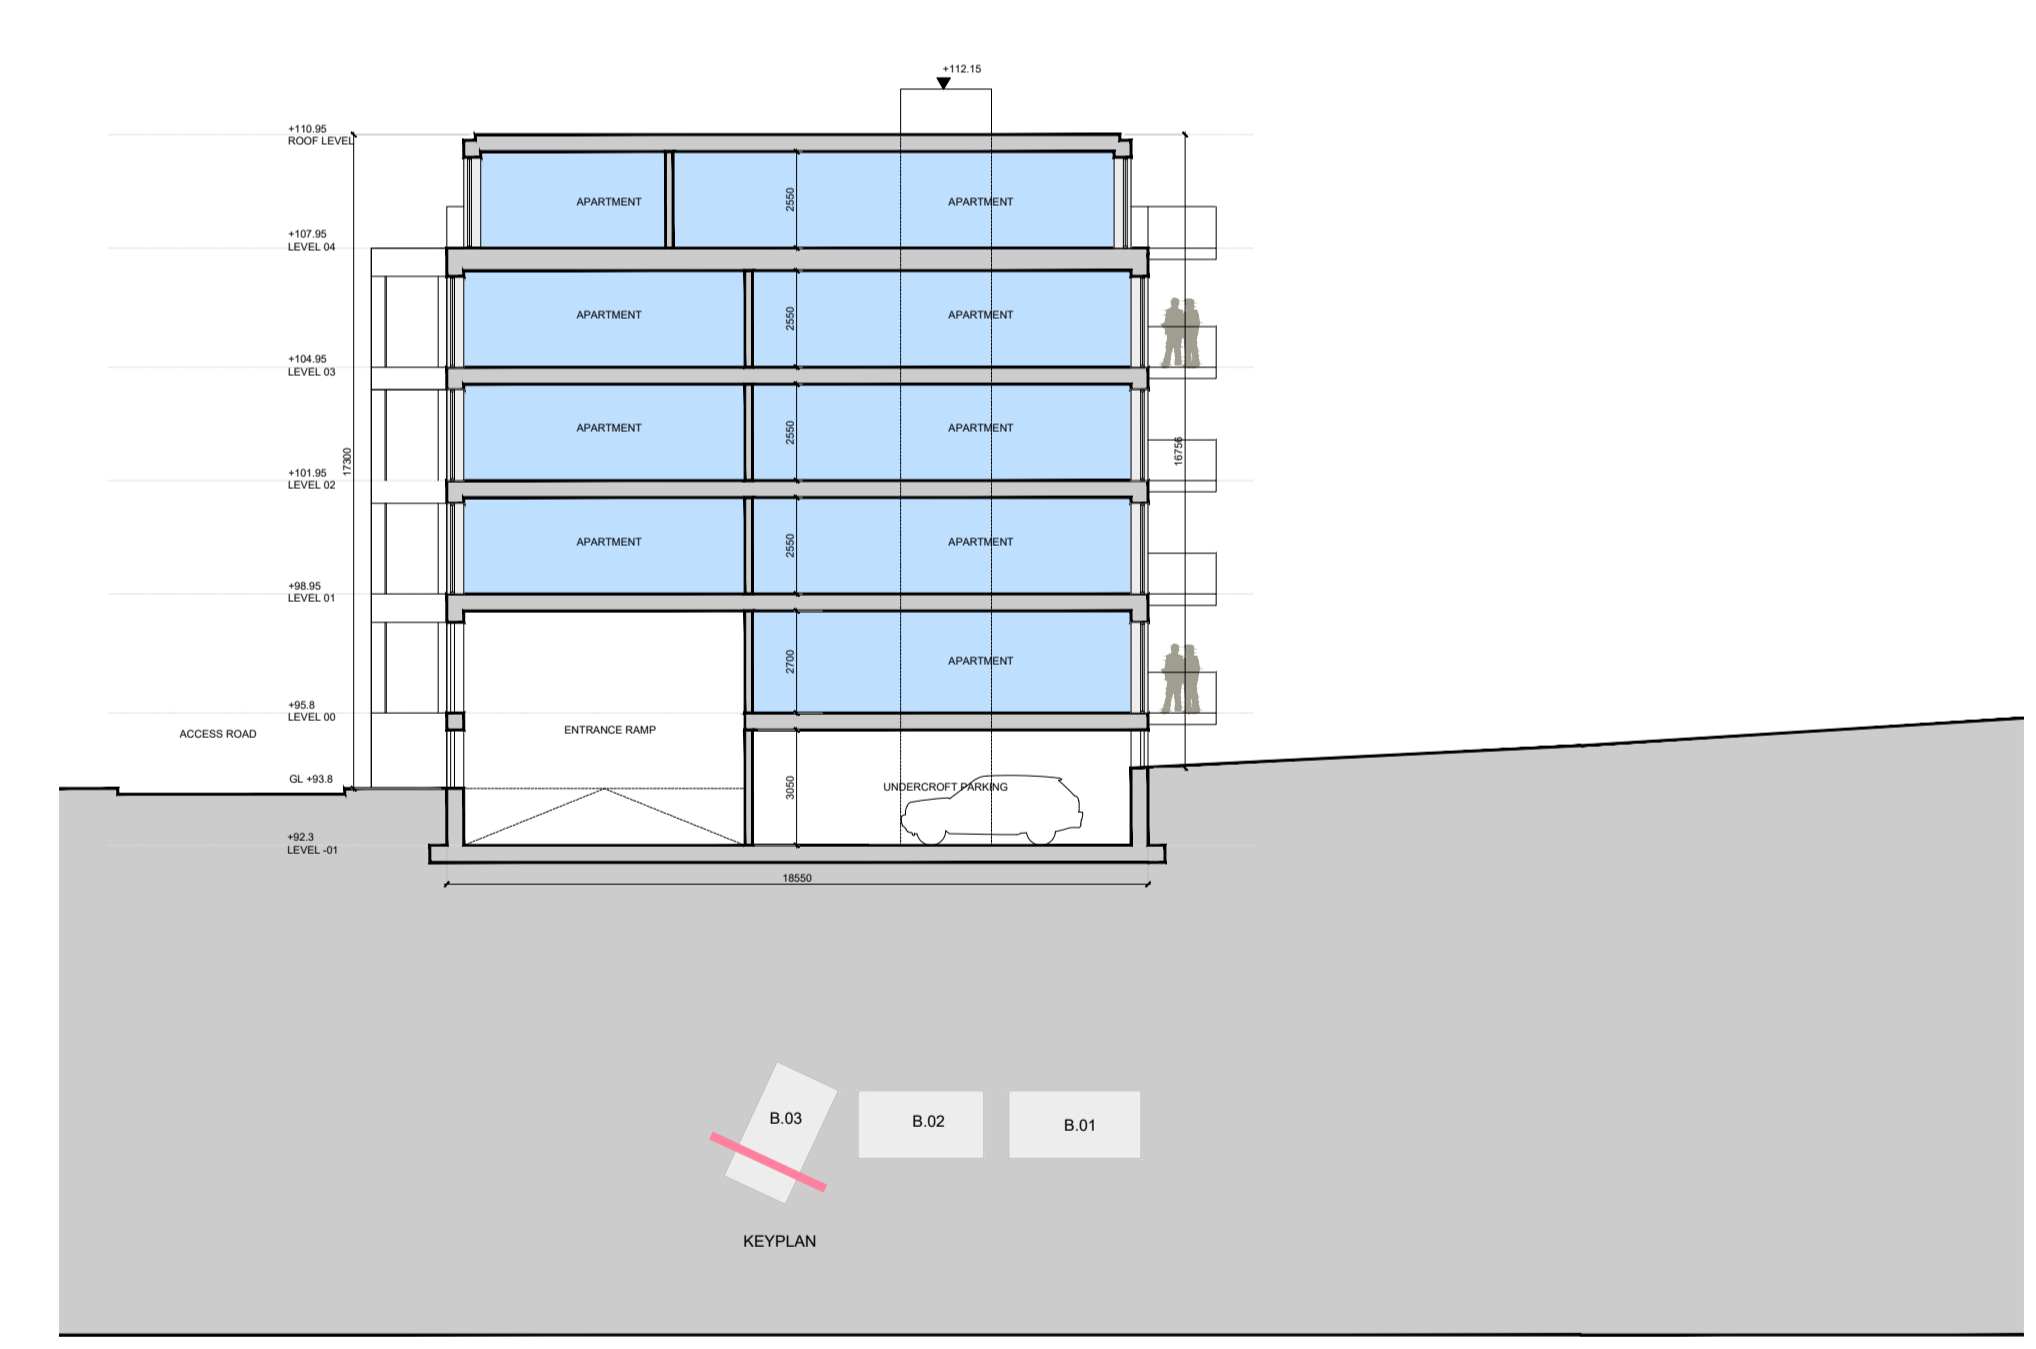

BUILDING 03 CROSS SECTION

APARTMENT SECTIONS

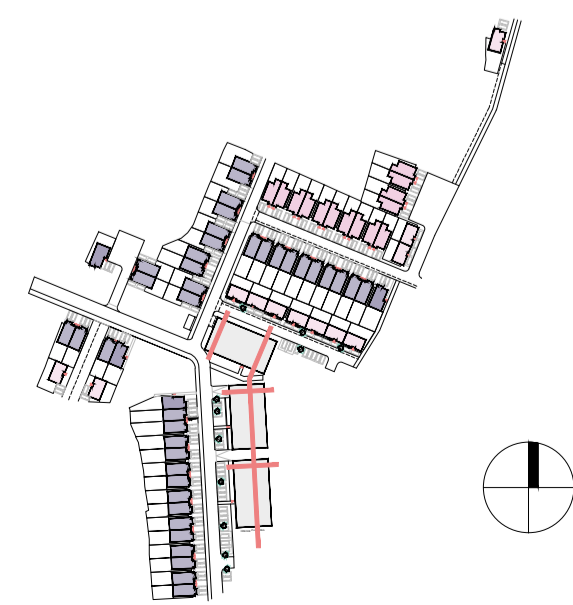

USE / UNIT TYPE LEGEND

- CRECHE
- 1BED
- 2BED
- 3BED

Revision Description	Date	Rev. No.	Issued by

omahony pike

architecture | urban design Dublin Cork
 email: info@omahonypike.com The Chapel 26 South Mall
 tel: +353 1 202 7400 Mount St. Anne's Cork City
 fax: +353 1 283 0822 Milltown, Dublin 6 Co. Cork
 www.omahonypike.com D06 XNS2 Ireland T12 R2RV Ireland

Project: Carrickmines Great SHD
Location: Glenamuck Road South
client: Grafton Issuer DAC

Project No.: 21044 **Scale @ A1:** 1:200
Project Lead: MH **Date Printed:** 02.08.2022
Drawn By: PS **Current Rev.:** -
Model No.: 21044-OMP-ZZ-ZZ-DR-A-3000
Purpose: STAGE 3 PLANNING

Drawing Title: Apartment Sections
Drawing No.: 21044-OMP-ZZ-ZZ-DR-A-3000

Submittal - Checked By: Date

Figured dimensions only to be used. This drawing is copyright of O'Mahony Pike Architects Ltd. All information is shared as per approved use in accordance with BS1192(2007) + A2(2016), Table 5; Standard Codes for Suitability of Models and Documents. If 'Information Approval Check' is empty, this information has been shared at S0 - WIP.