


NOTES:

- DO NOT SCALE. USE FIGURED DIMENSIONS ONLY.
- THIS DRAWING IS TO BE READ IN CONJUNCTION WITH ALL OTHER RELEVANT ARCHITECTURAL AND ENGINEERING DRAWINGS.

LEGEND:

| | |
|--|---|
| | PROPOSED 125mm KERB |
| | CENTER LINE WITH CHAINAGE |
| | FINISHED FLOOR LEVELS |
| | FINISHED ROAD LEVELS |
| | ROAD GRADIENT |
| | PROPOSED GULLY |
| | PROPOSED RAMP |
| | INDICATES EXISTING GROUND CONTOUR |
| | INDICATES EXISTING GROUND SPOT LEVEL |
| | INDICATES EXTENT OF PLANNING APPLICATION BOUNDARY |

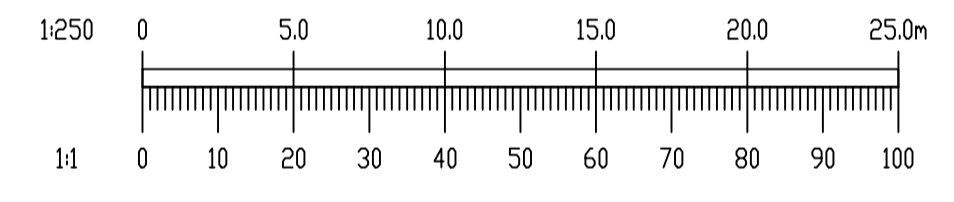

| | | | |
|-----------|---------------------|-----|------|
| 02/08/22 | ISSUED FOR PLANNING | NFA | JG |
| REV. DATE | AMENDMENT | DRN | APPD |

STATUS **FOR PLANNING ONLY**
NOT FOR CONSTRUCTION

Waterman Moylan
Engineering Consultants
BLOCK 8, EASTPOINT BUSINESS PARK, ALFIE BYRNE ROAD,
DUBLIN D03 H3F4 IRELAND. Tel: (01) 664 8900
Email: info@waterman-moylan.ie www.waterman-moylan.ie

CLIENT **GRAFTON ISSUER DAC**
ARCHITECT **OMP ARCHITECTS**

PROJECT **RESIDENTIAL DEVELOPMENT AT CARRICKMINES GREAT, GLENAMUCK ROAD SOUTH DUBLIN 18**

TITLE **ROADS LAYOUT AND LEVELS SHEET 3 OF 3**

| | | | |
|--------------------|-------------------|------------------|-------------------|
| DRAWN NFA | DESIGNED LRG | APPROVED JRG | DATE JULY 2022 |
| SCALE 1:250 @A1 | JOB NO. 21-111 | DRG. NO. P013 | REVISION |

PLAN VIEW – ROADS LAYOUT AND LEVELS – SHEET 3 OF 3

SCALE 1:250 @A1

© 2017. This drawing is copyright. No part of this document may be re-produced or transmitted in any form or stored in any retrieval system of any kind without the written permission of the consulting engineer or copyright holder except as agreed for use on the project for which the document was originally issued.