



TYPICAL CONCRETE POST AND TIMBER PANEL FENCE

1
2500

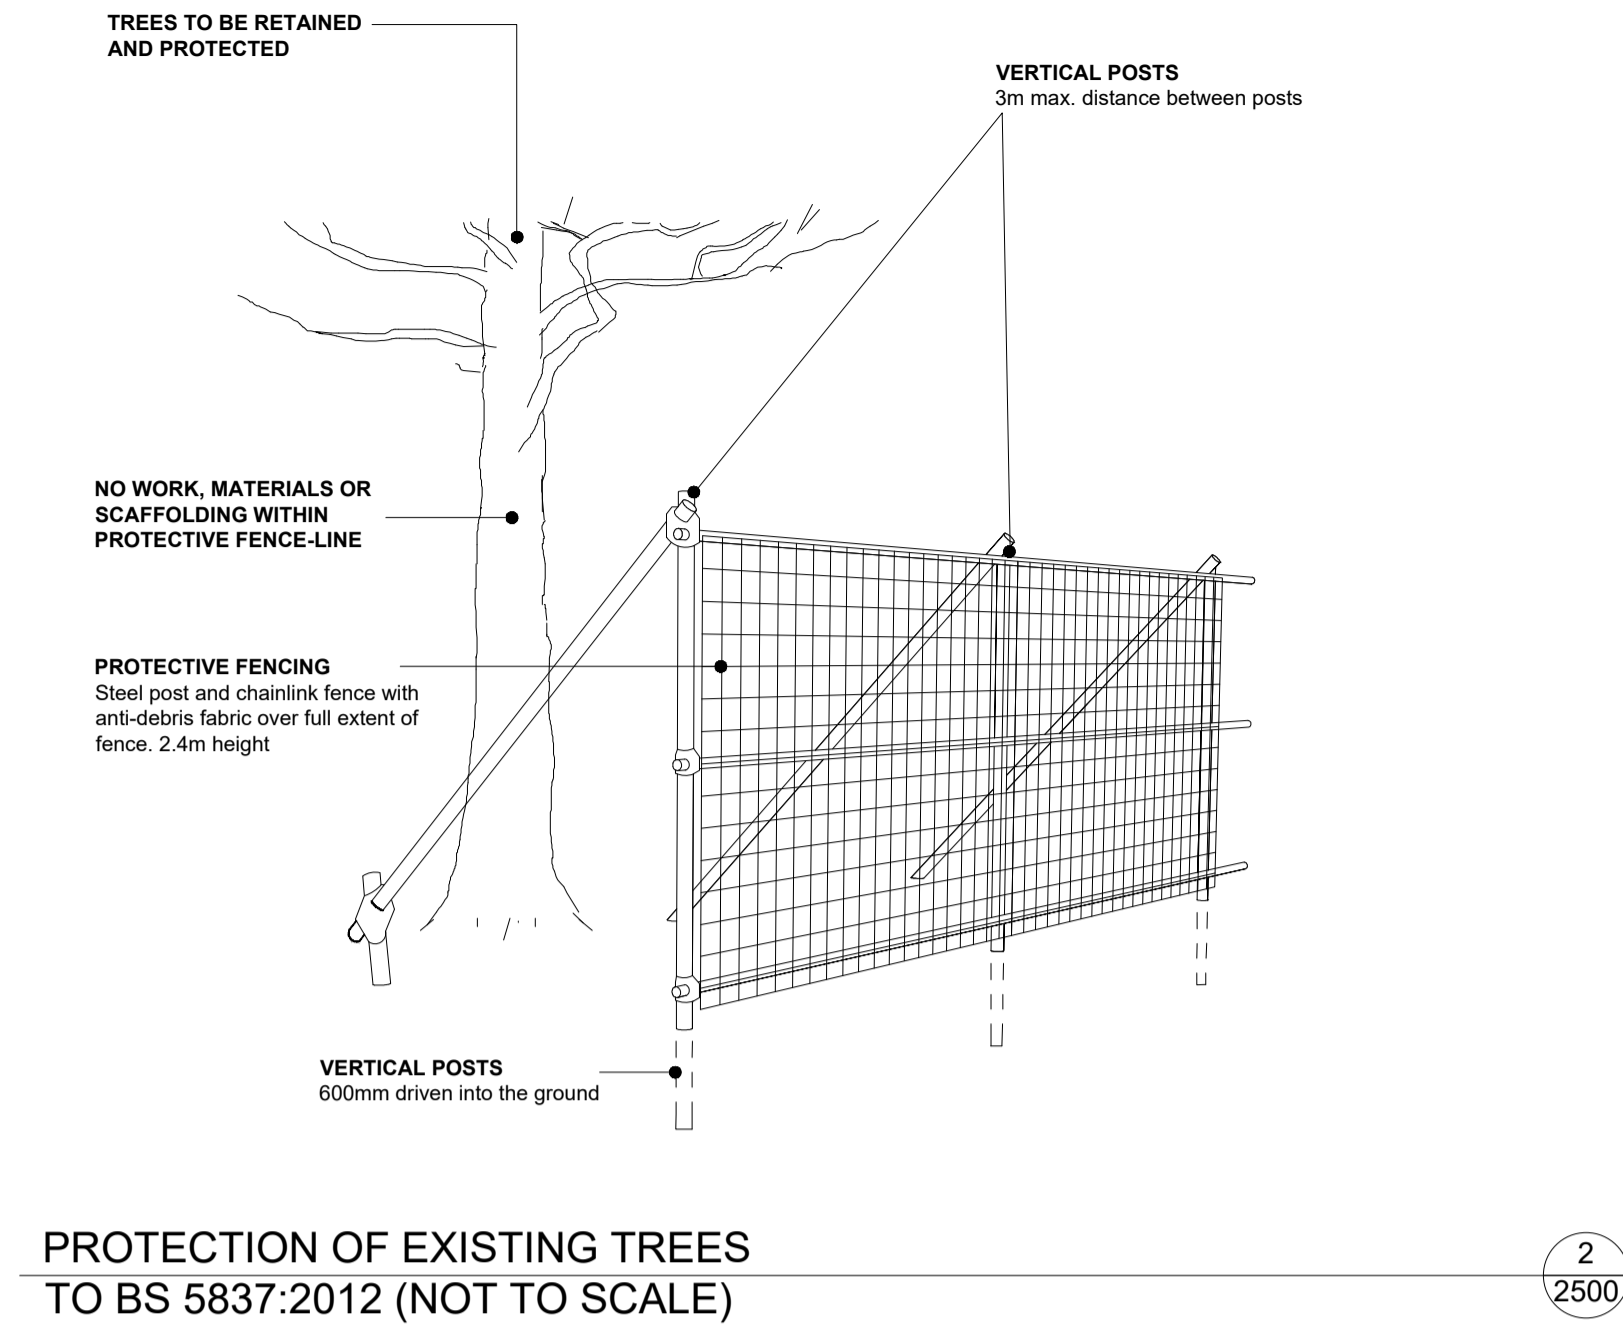


PROTECTION OF EXISTING TREES TO BS 5837:2012 (NOT TO SCALE)

2
2500

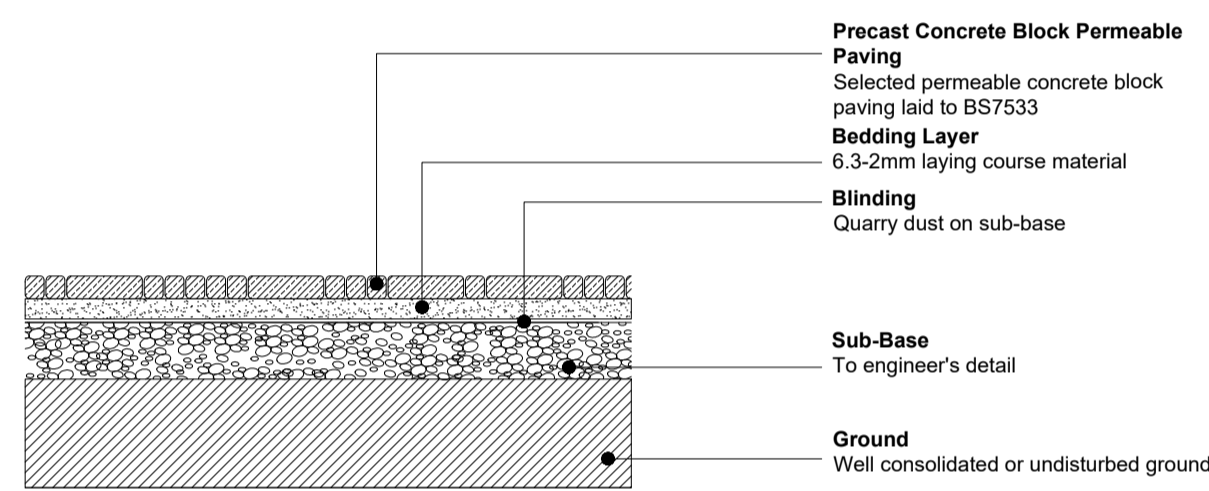


PERMEABLE BLOCK PAVING

3
2500

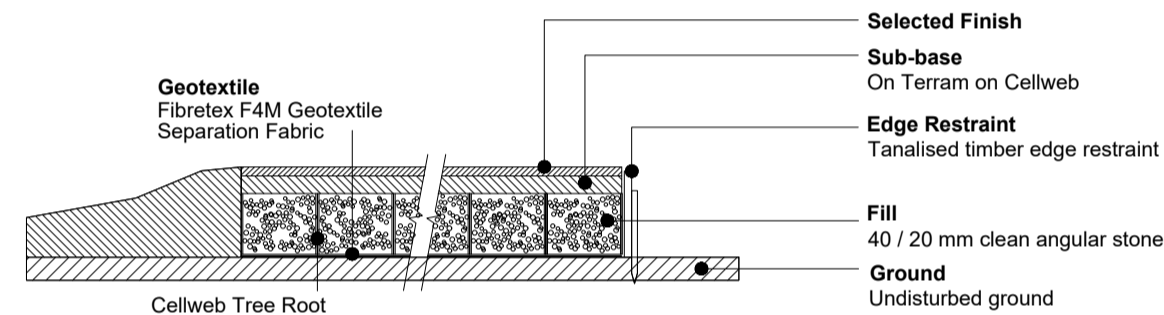


TREE ROOT PROTECTION SYSTEM WITH SELECTED FINISH

4
2500

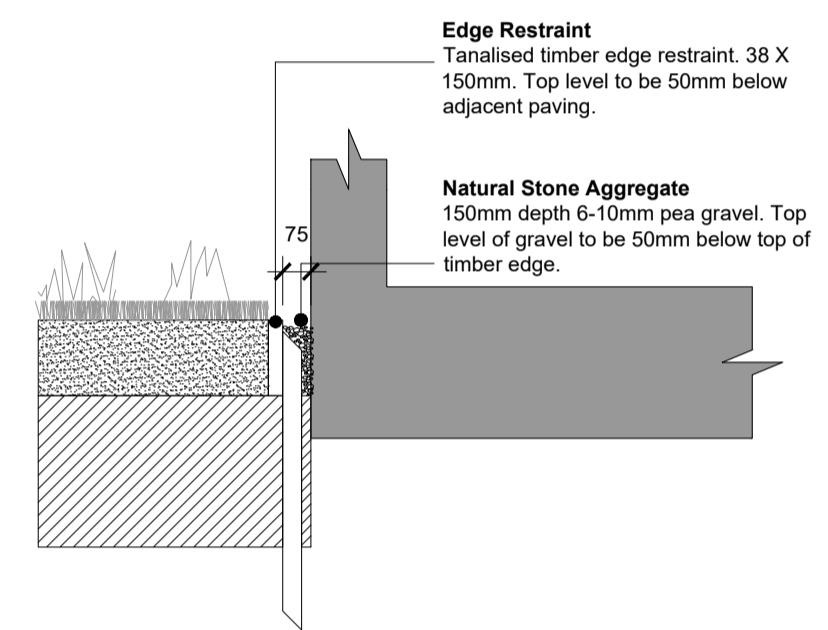


INTERFACE BETWEEN BUILDING AND SOFT LANDSCAPE AREAS

5
2500

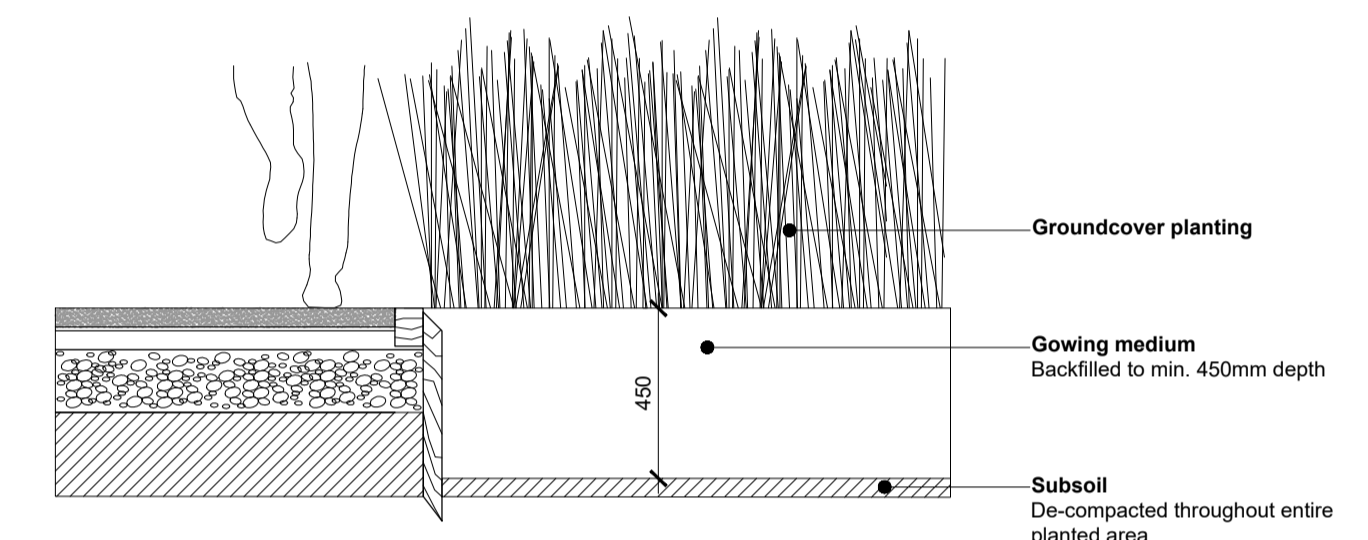


GROUNDCOVER/HEDGE PLANTING

6
2500

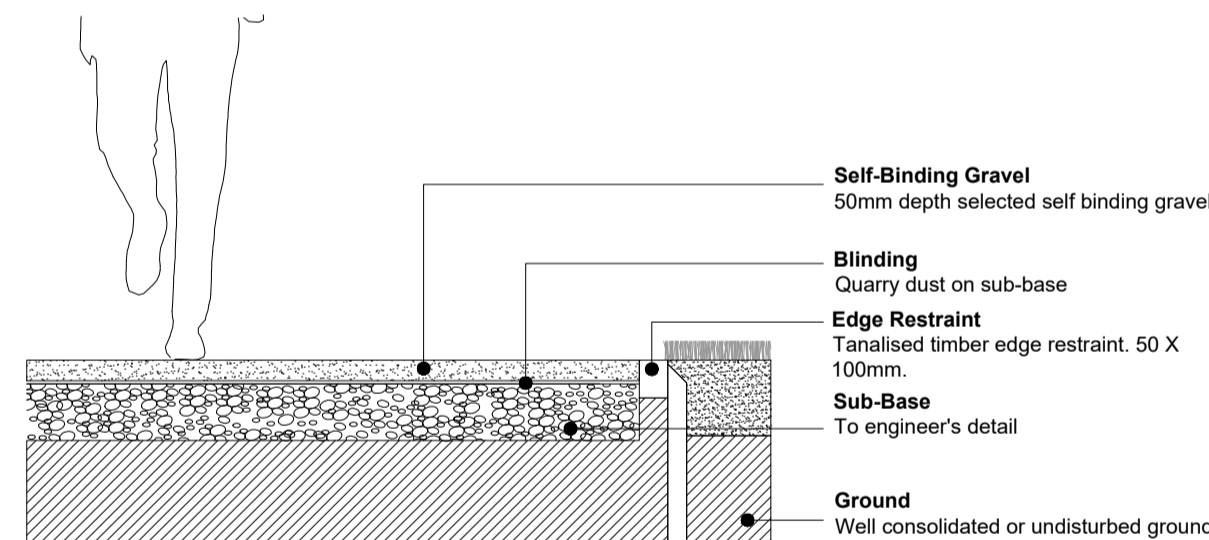


SELF-BINDING GRAVEL

7
2500

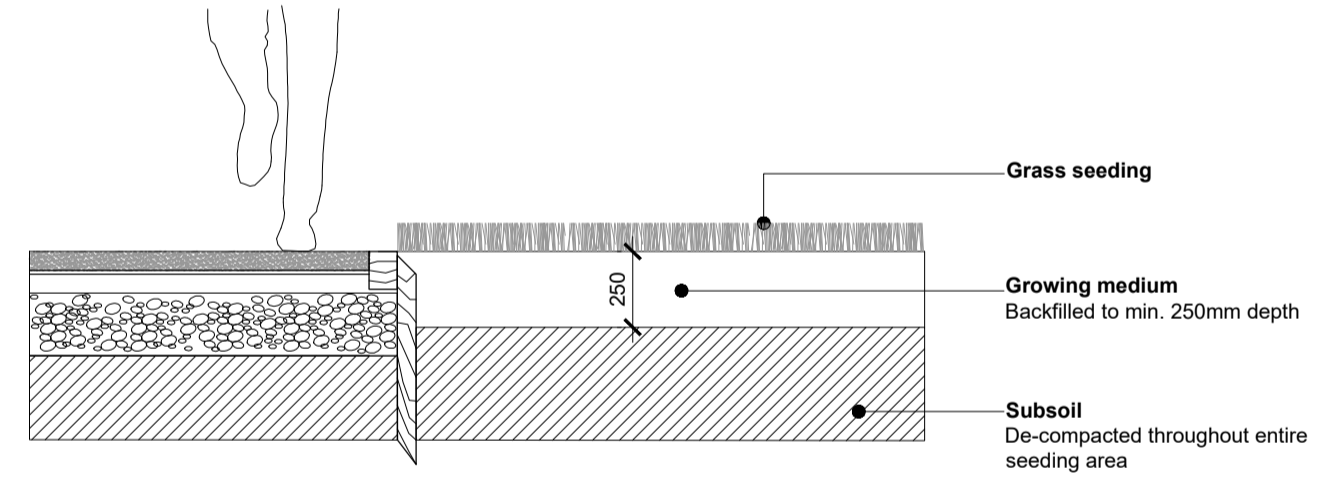


GRASS SEEDED AREAS

8
2500

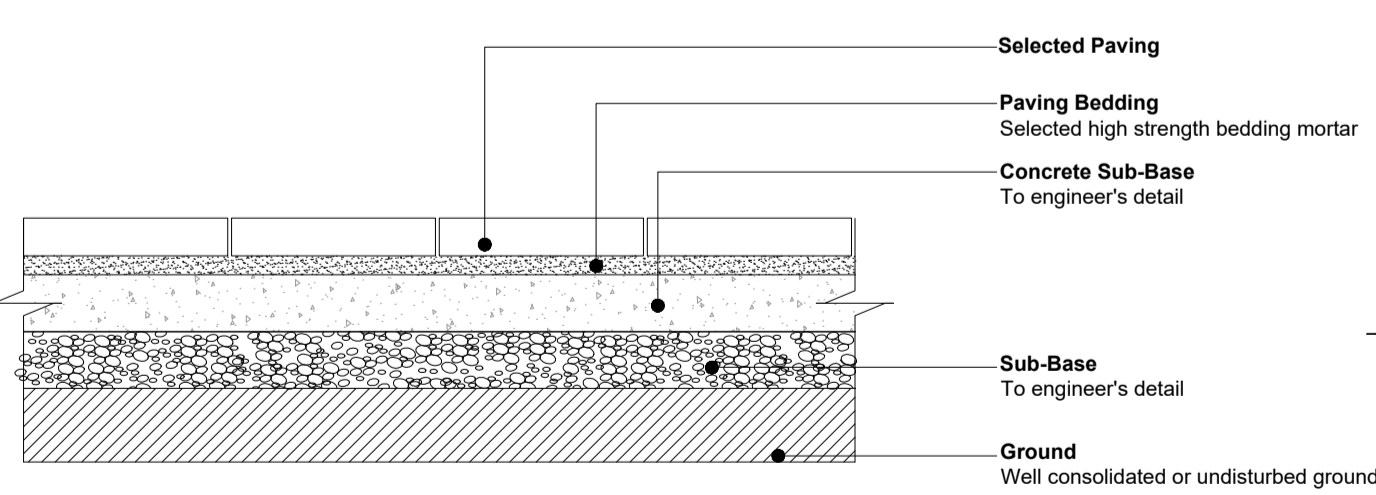


TYPICAL PAVING

9
2500

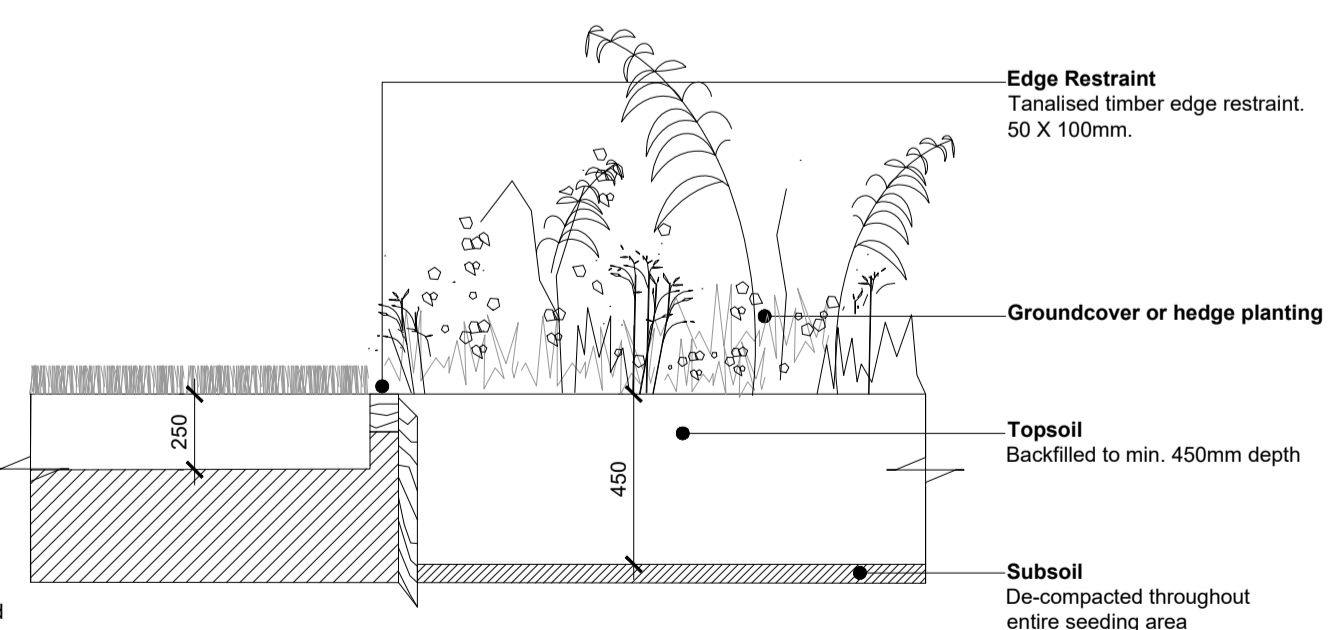


GRASS SEEDED AREA INTERFACE WITH PLANTING

10
2500

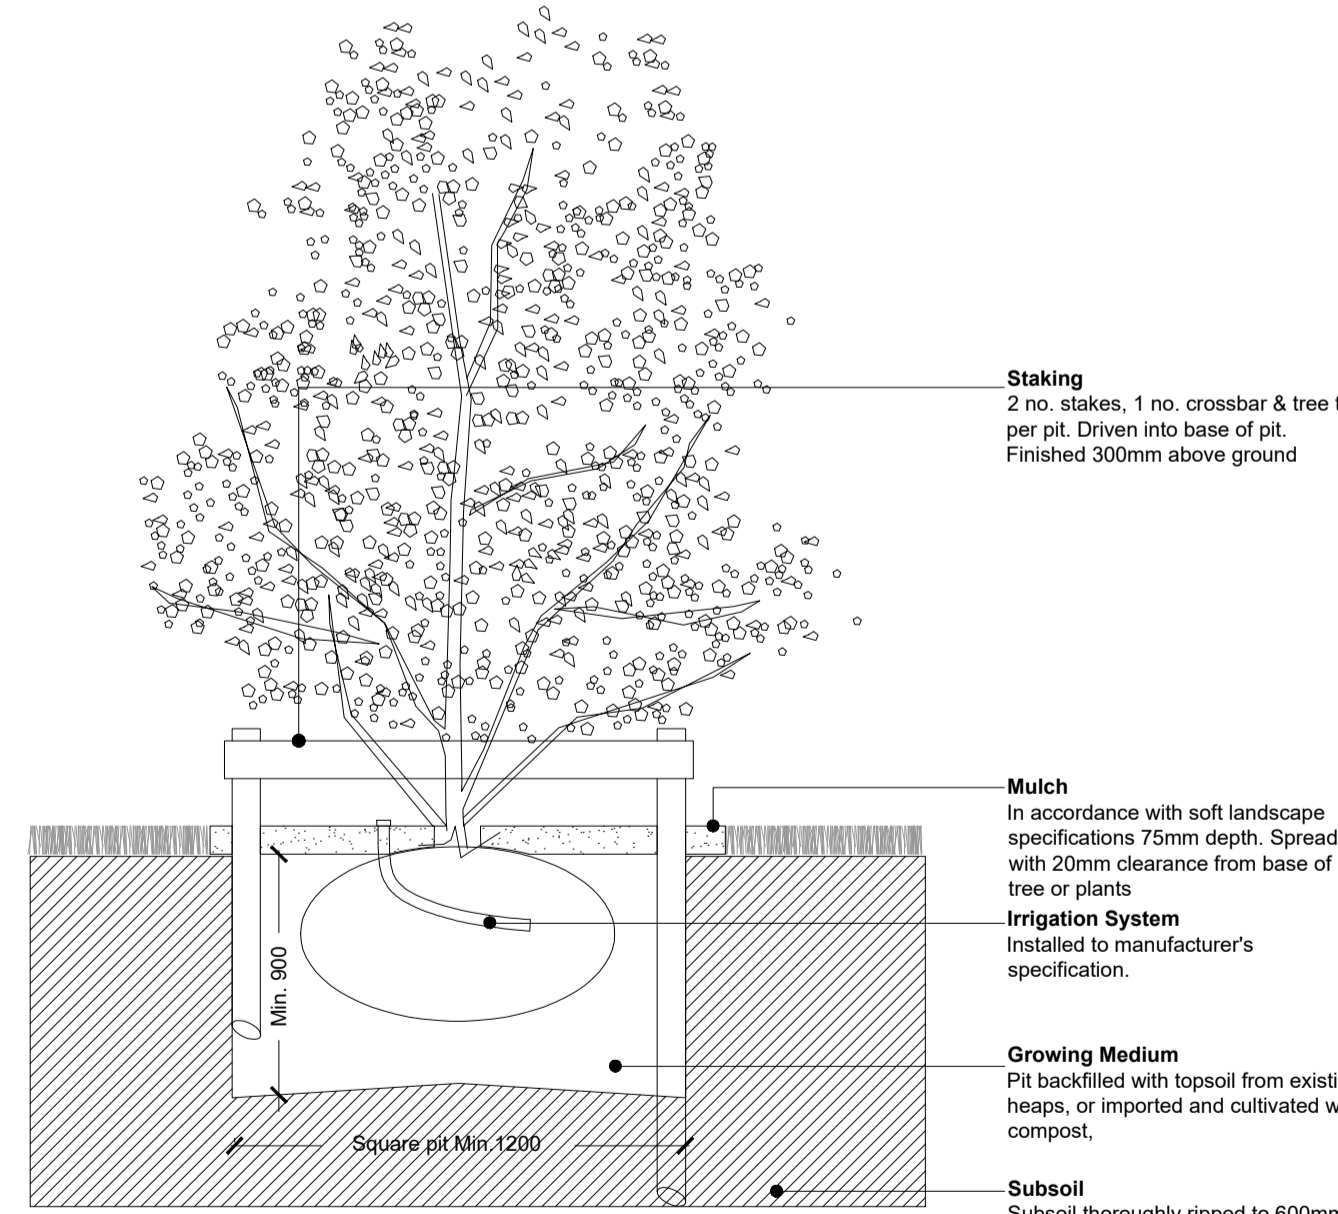

SMALL AND MULTISTEM TREE PLANTING IN SOFT LANDSCAPE

11
2500

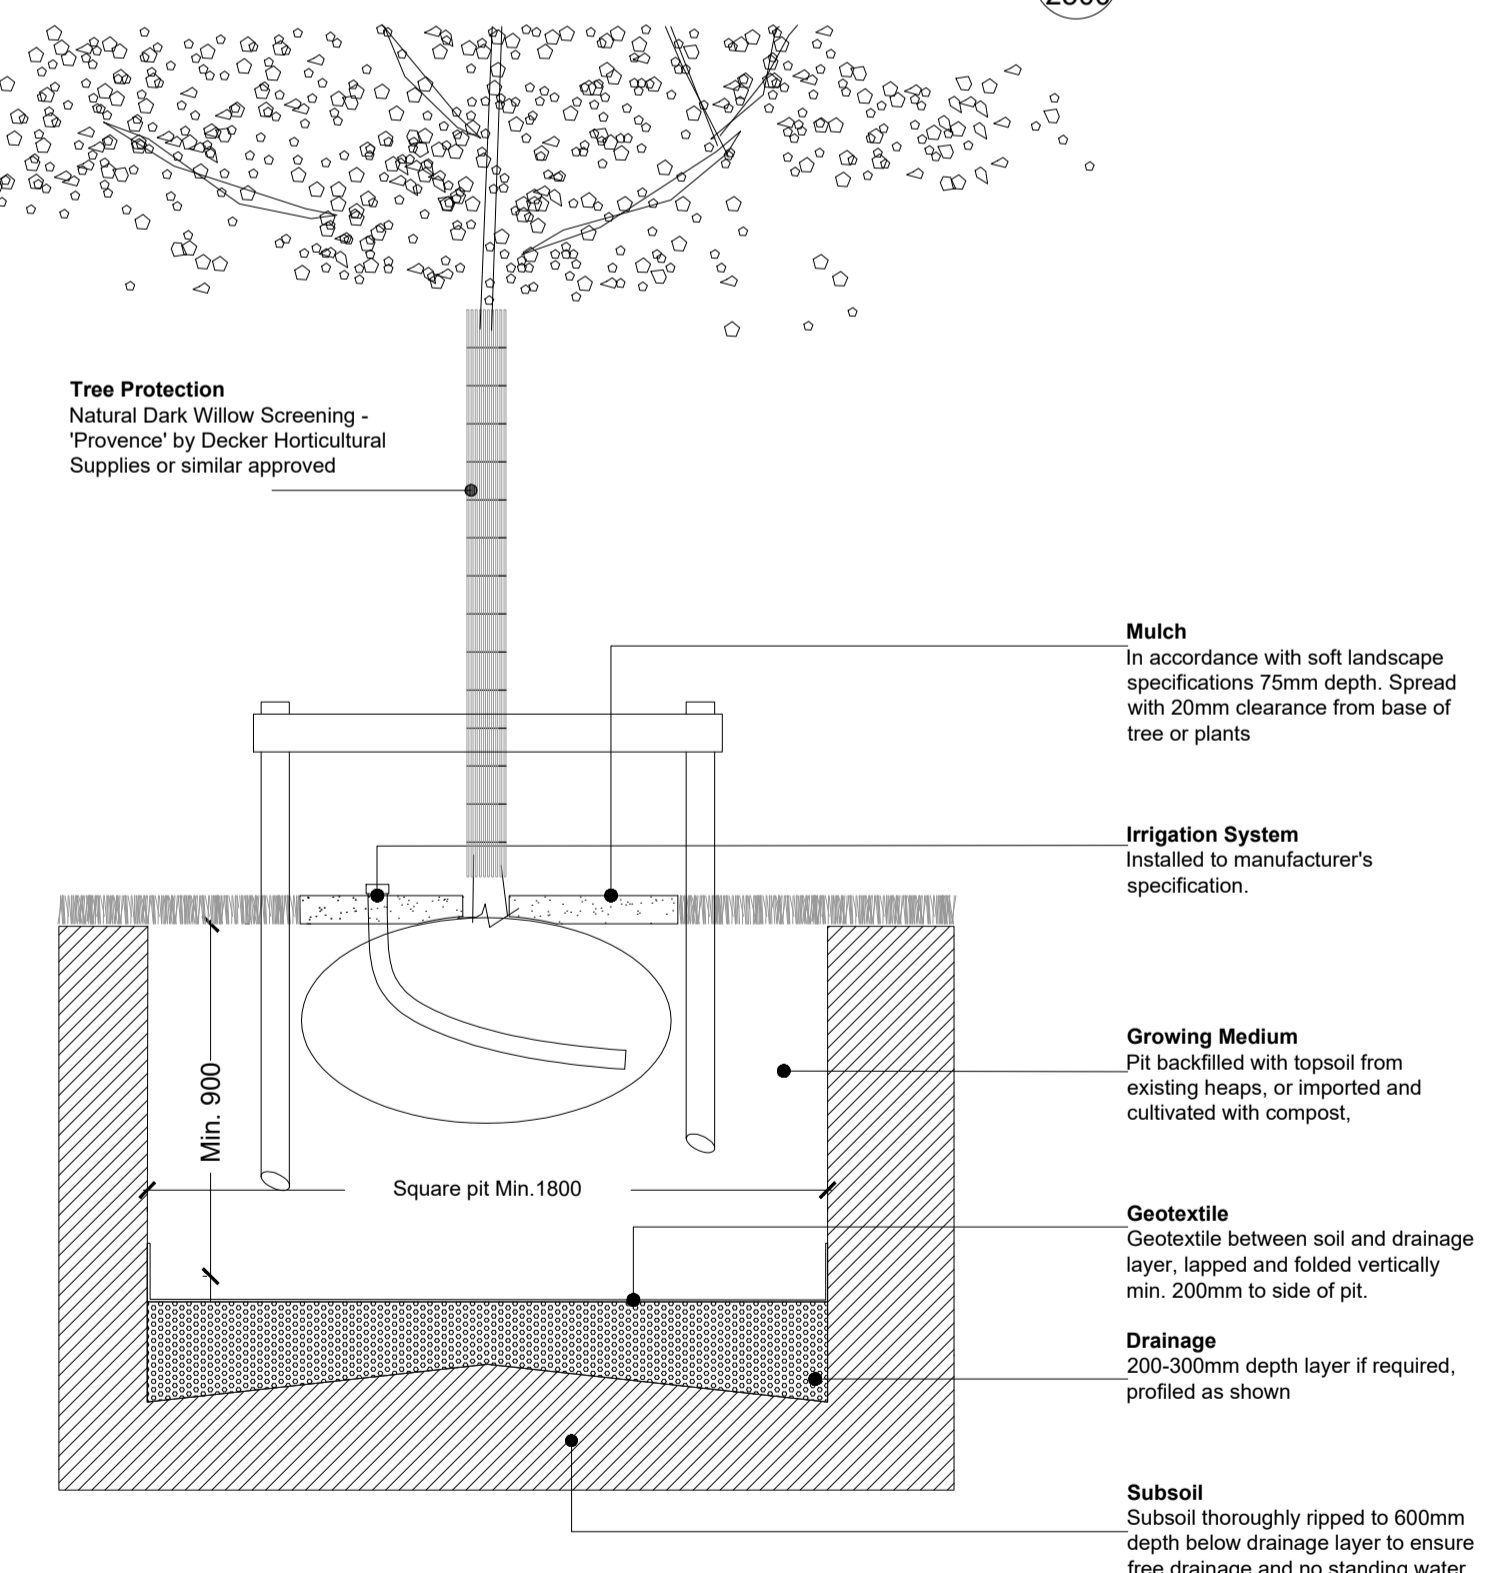

CLEAR STEM PLANTING IN SOFT LANDSCAPE

12
2500

This drawing is the copyright of the Landscape Architect. Unless otherwise stated all dimensions are in millimetres. Where dimensions are not given, drawings must not be scaled and the matter must be referred to the Landscape Architect. If the drawing includes conflicting details/dimensions the matter must be referred to the Landscape Architect. All dimensions must be checked on site. The Landscape Architect must be informed, by the Contractor, of any discrepancies before work proceeds.

NOTES:

DATE	REV	DESCRIPTION	DRAWN	CHECKED
04.07.2022	A	Title block updated	af	ks
03.08.2022	B	Drawing generally revised as per comments received.	af	jp

DERMOT FOLEY LANDSCAPE ARCHITECTS				WWW.DERMOTFOLEY.COM	
MALPAS STREET BLACKPITTS D08 D056 IRELAND		T+353 1 45465148			
CLIENT: GRAFTON ISSUER DAC			ISSUE STATUS: PLANNING		
PROJECT: CARRICKMINES GREAT SHD			DRAWING NO. REVISION		
DRAWING: TYPICAL LANDSCAPE DETAILS			Re.14-DR-2500 B		
PROJECT NO	SCALE	SHEET SIZE	DRAWN BY	CHECKED BY	1st ISSUE
Re.14	1:20	A1	R	af	15.12.2021
					NORTH